


F 541

D 610

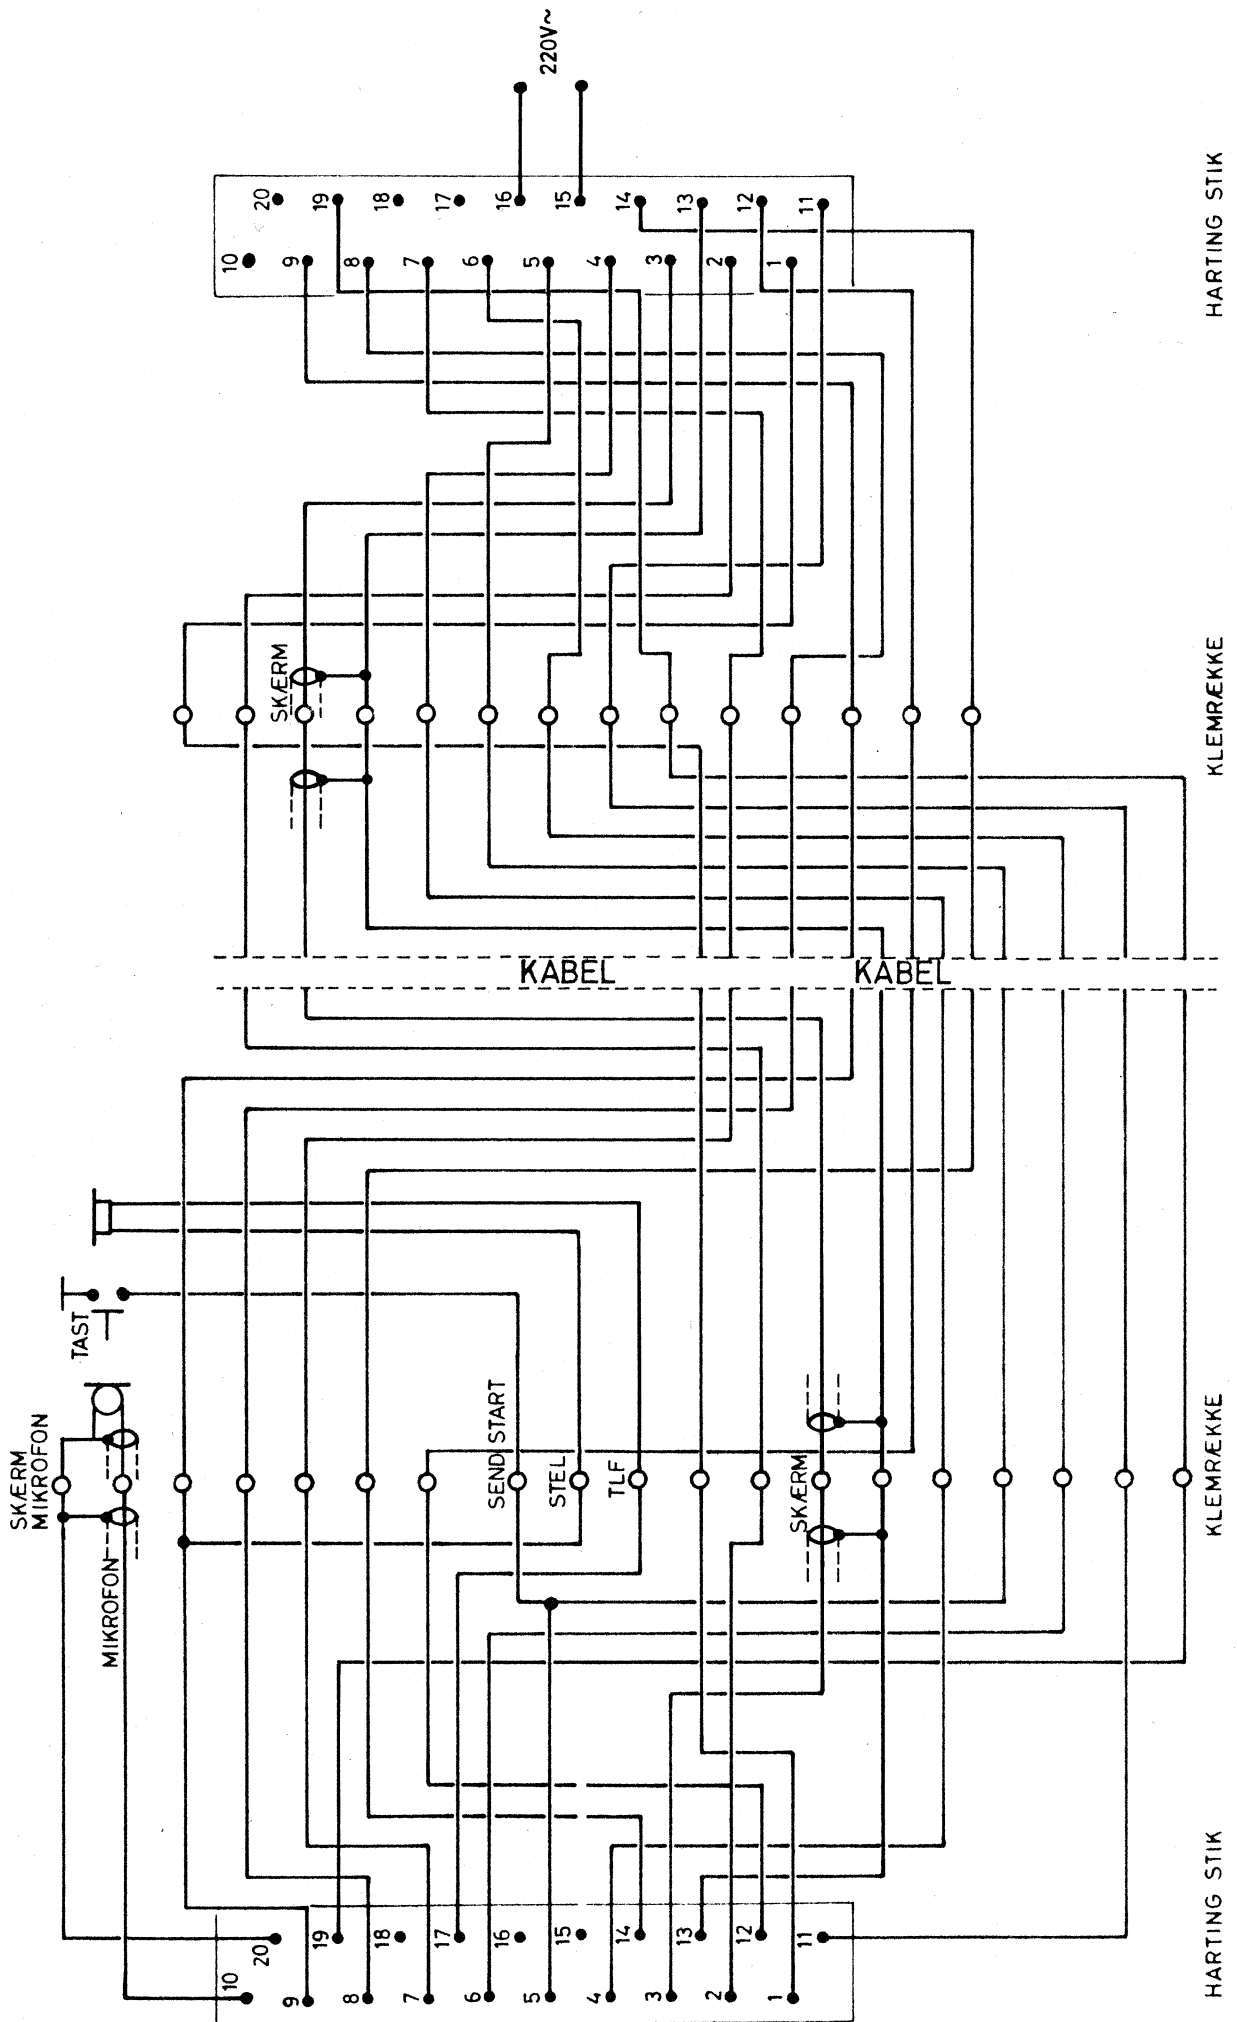

INGENIØRFIRMAET <b>M. P. PEDERSEN</b>	INSTALLATION. SIMPLEX 220V~.	I 549	Teg. af <del> </del>	Arkiv <del> </del>	Map. <del> </del>	Dato 2-5-63.	Tegn NOD 4104
------------------------------------------	---------------------------------	-------	-------------------------	-----------------------	----------------------	-----------------	------------------