



This drawing is the property of Randiark Ltd. and must not be copied or disclosed to a third party without the written consent of Randiark Ltd.





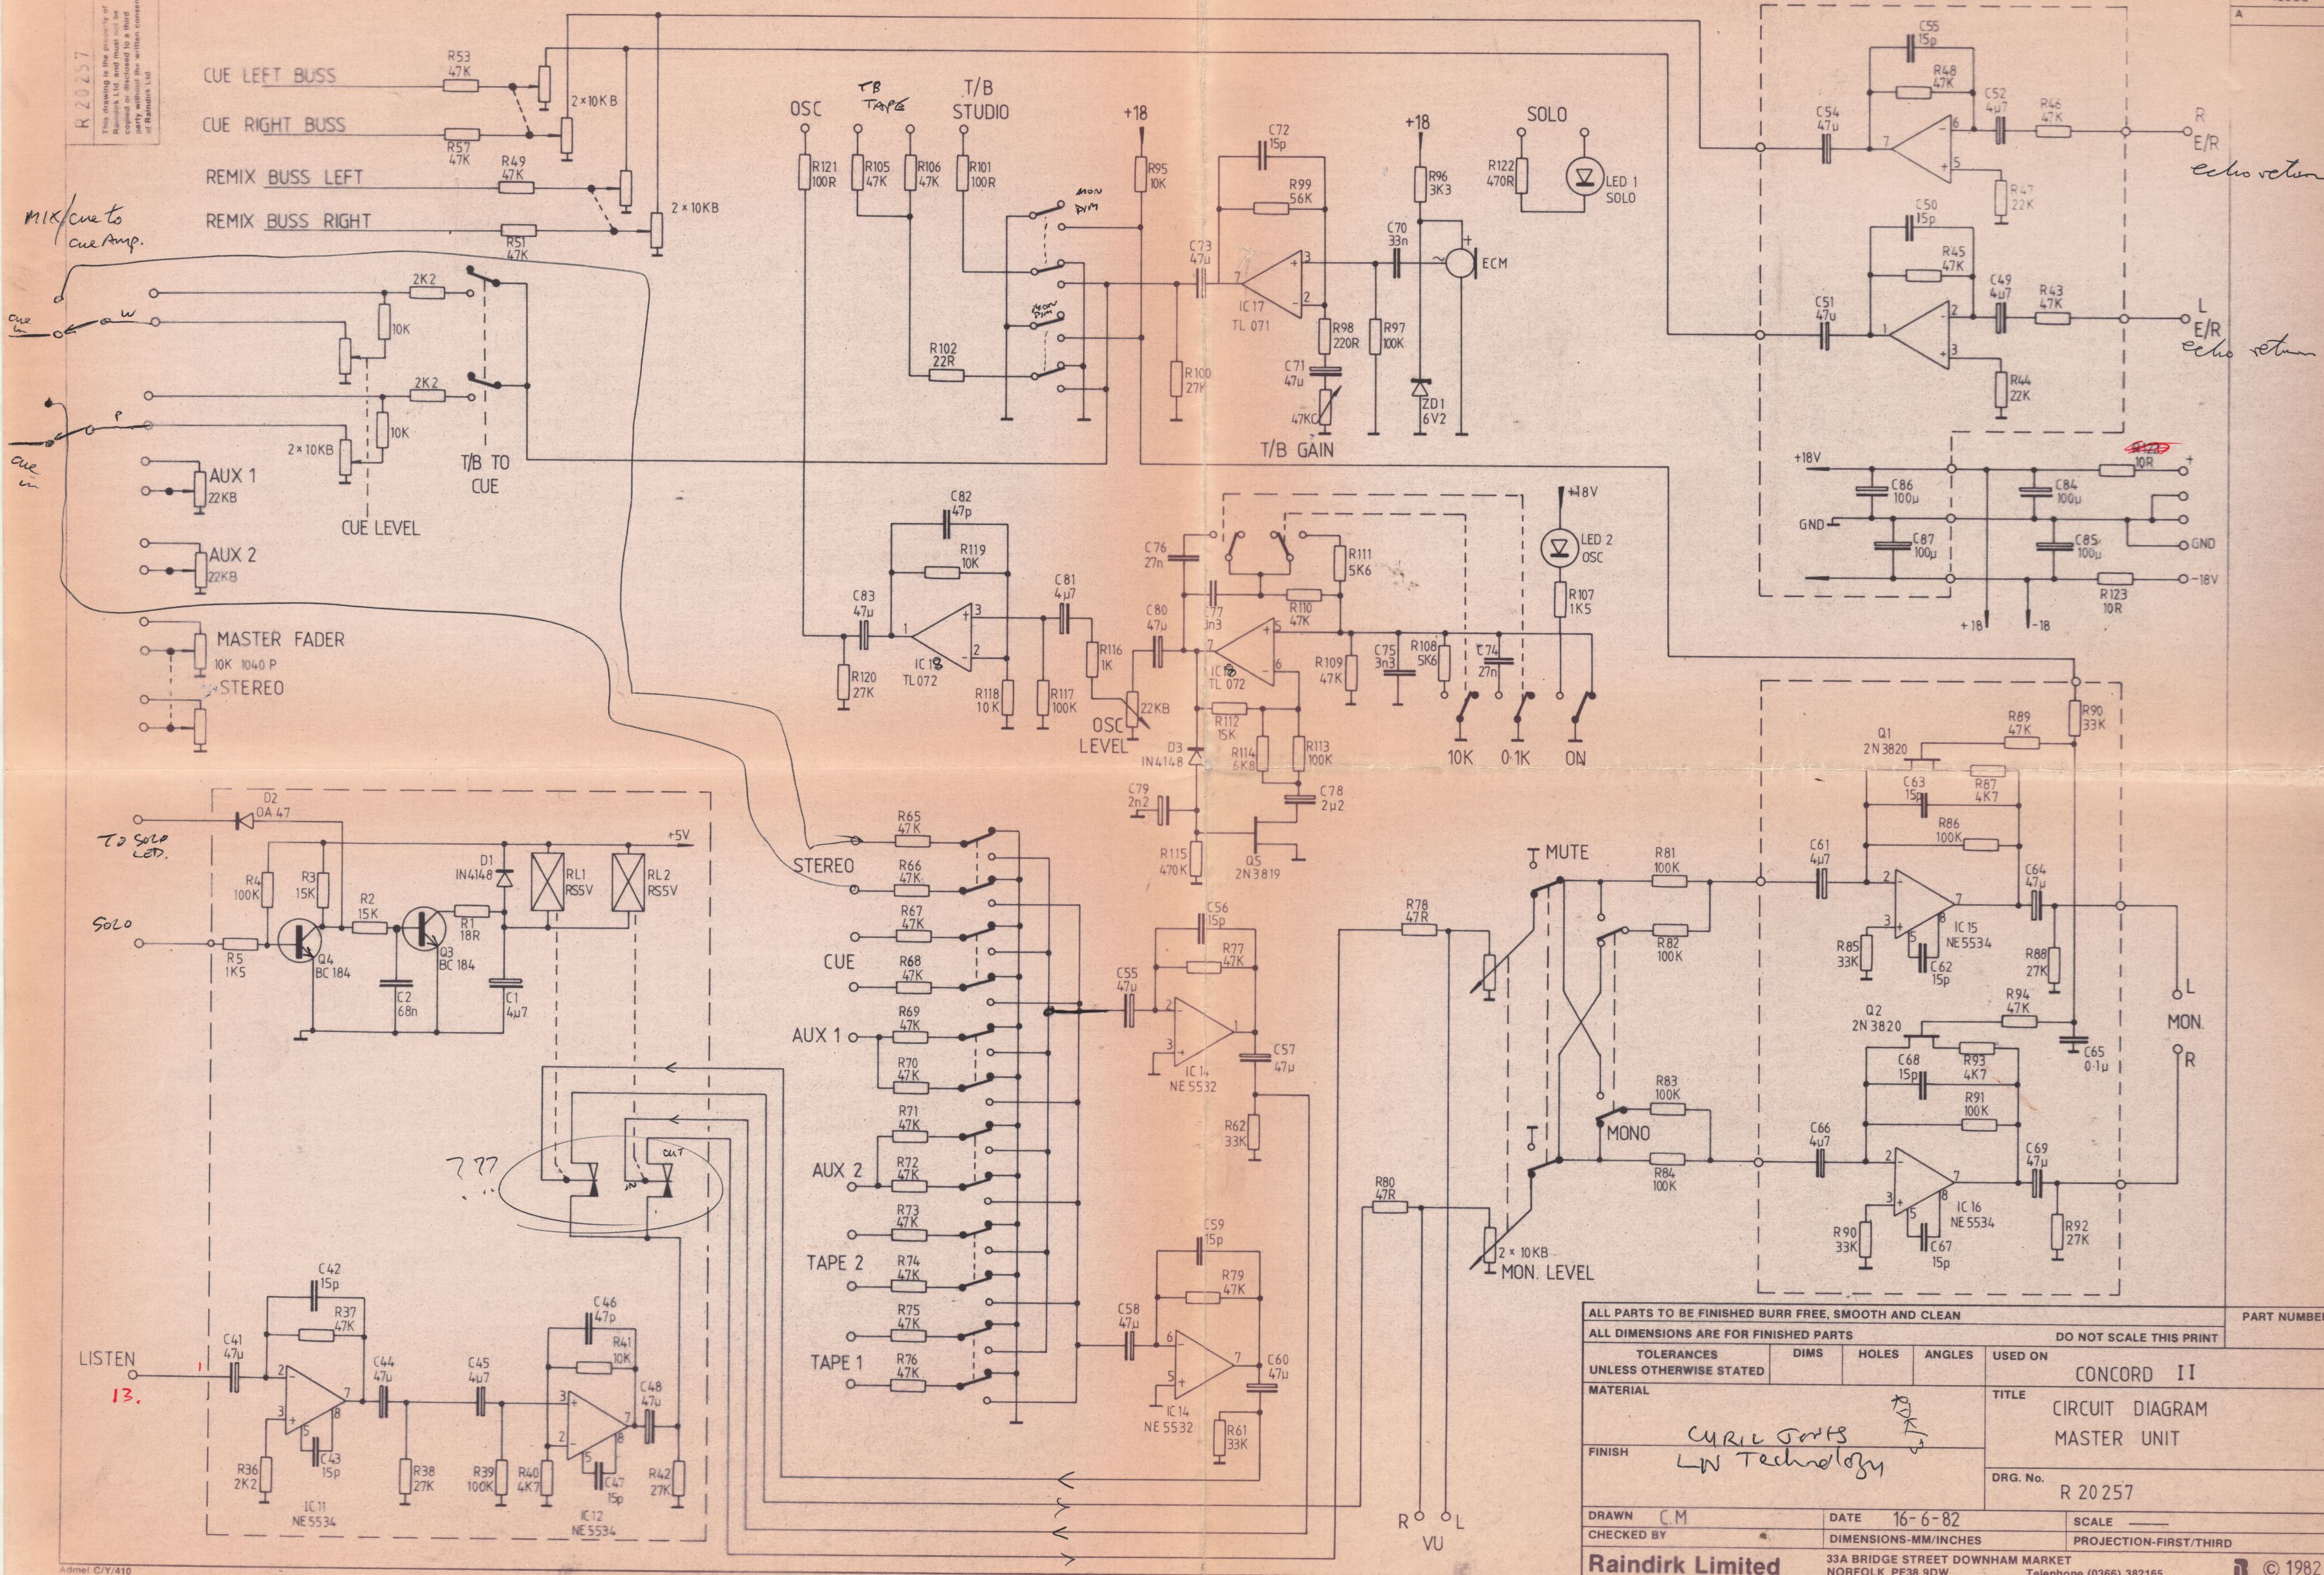


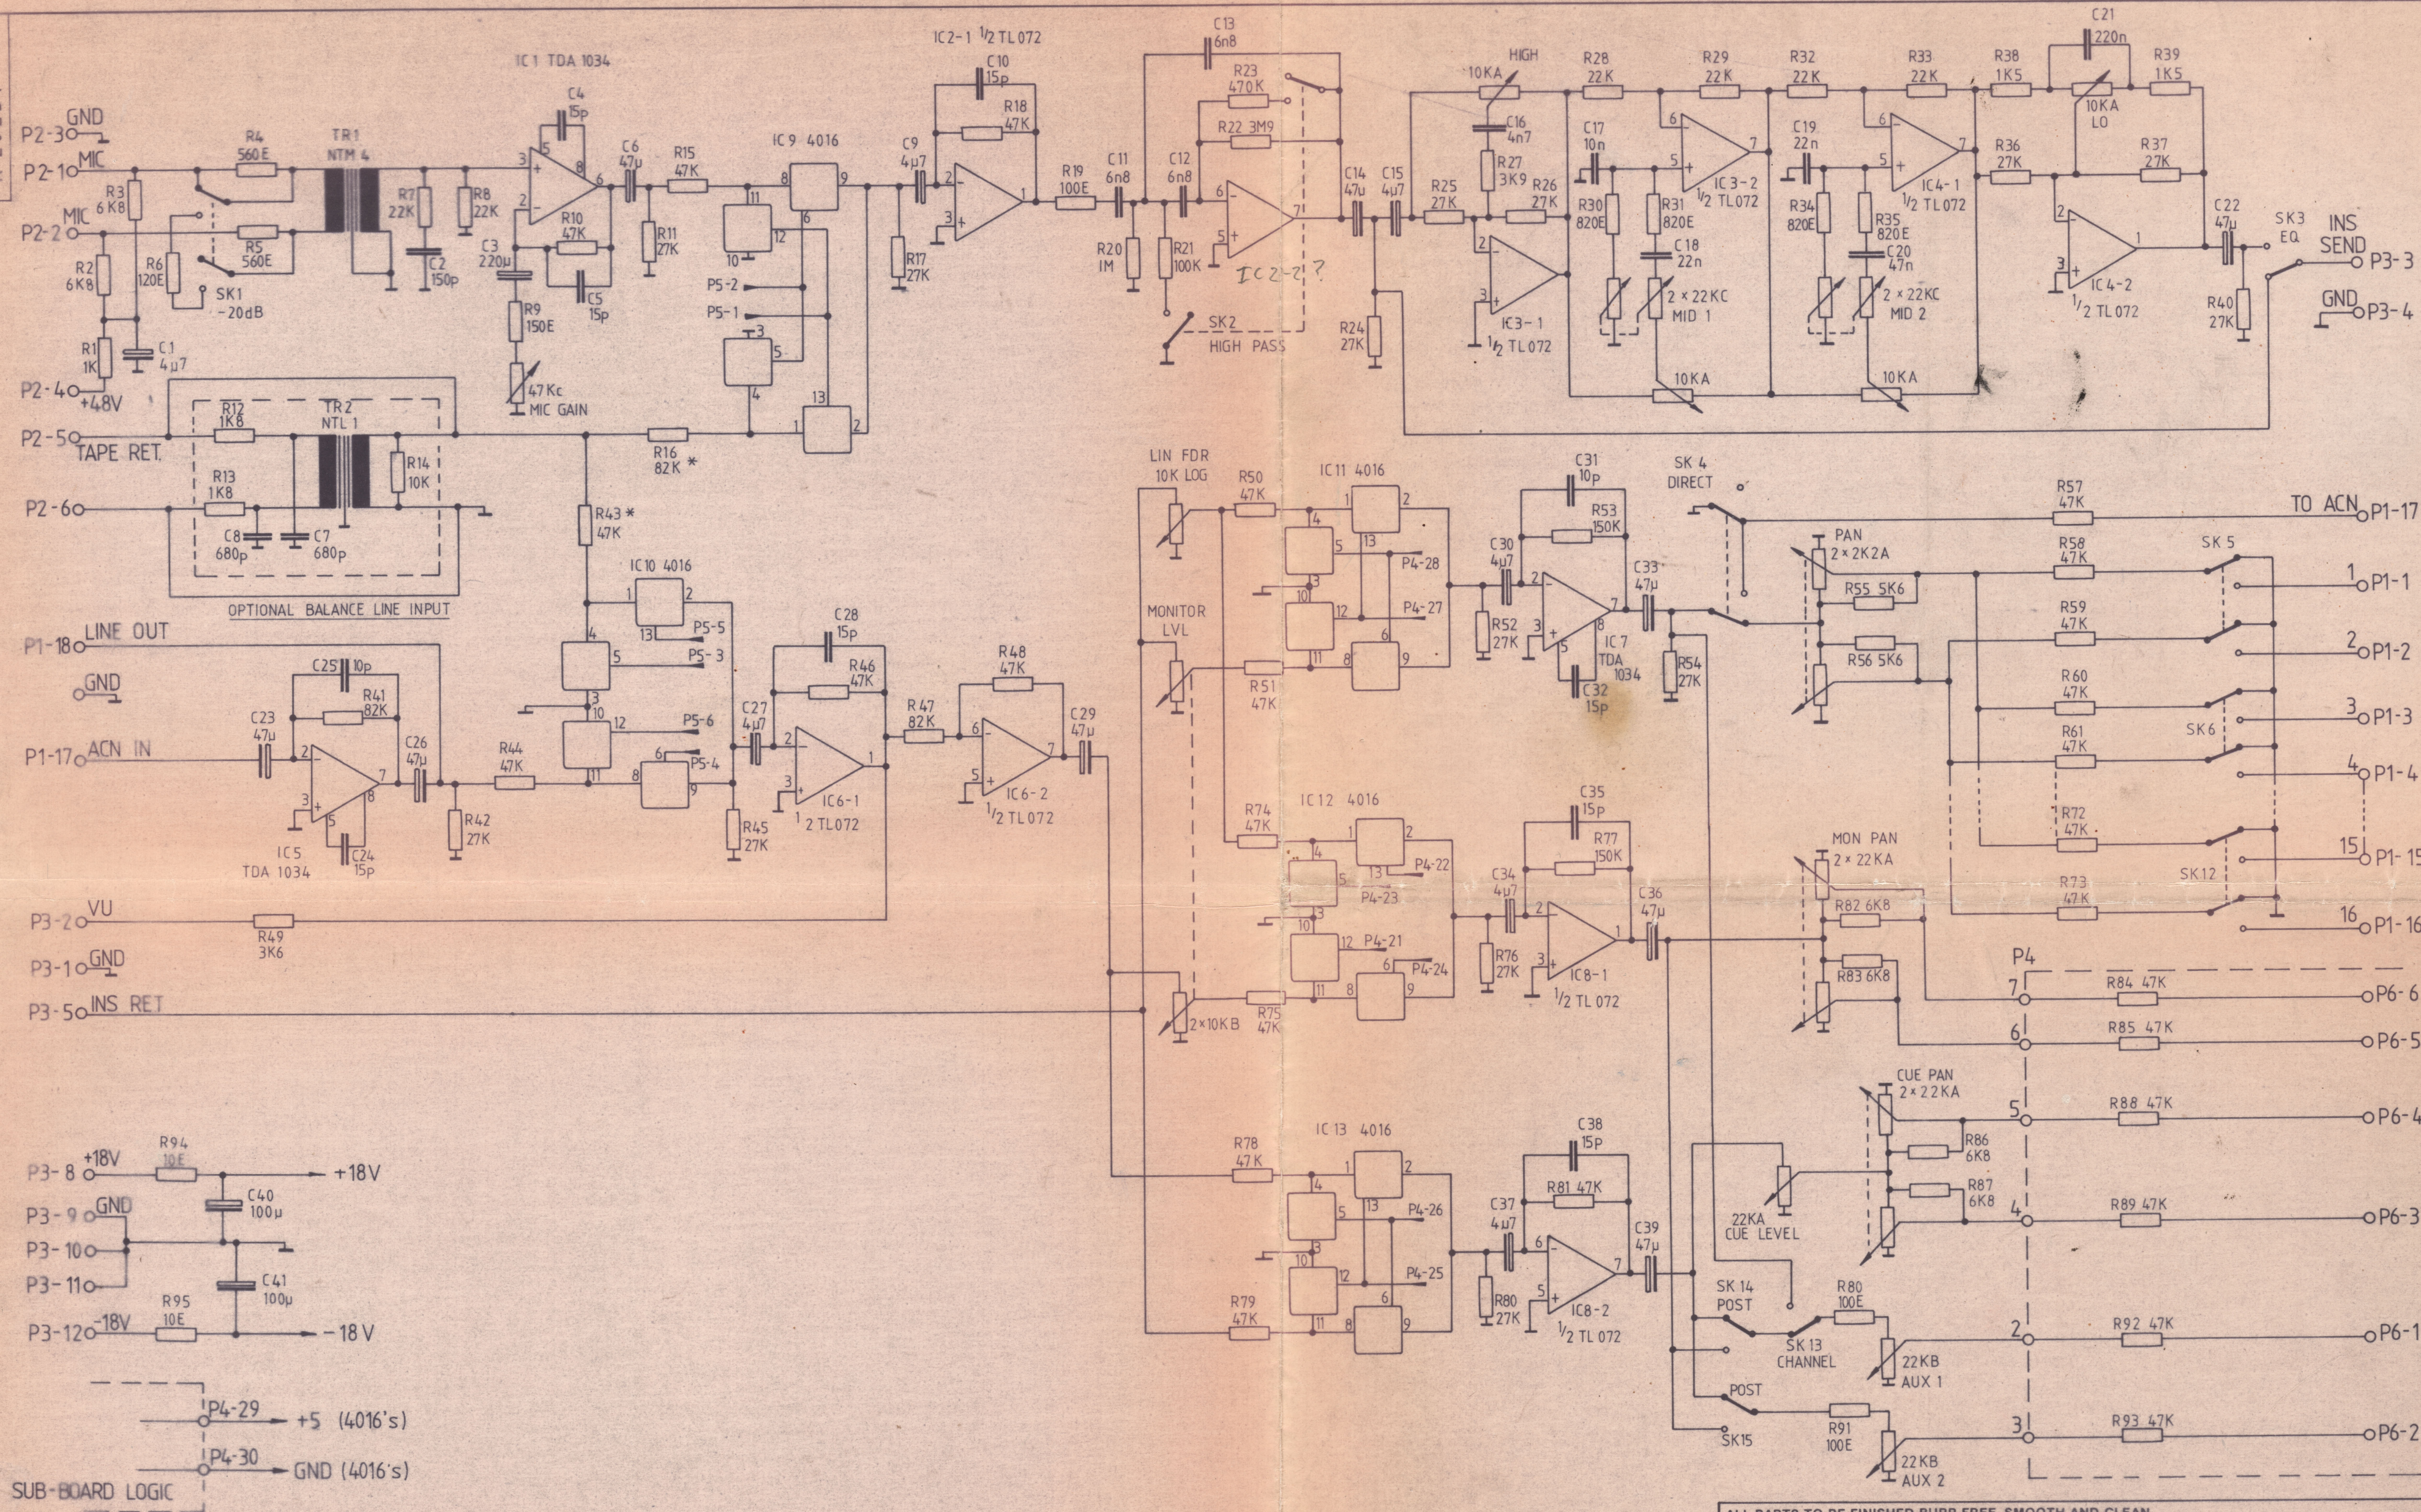



ALL PARTS TO BE FINISHED BURR FREE, SMOOTH AND CLEAN					PART NUMBER
ALL DIMENSIONS ARE FOR FINISHED PARTS					DO NOT SCALE THIS PRINT
TOLERANCES UNLESS OTHERWISE STATED	DIMS	HOLES	ANGLES	USED ON	CONCORD I
MATERIAL	TITLE CIRCUIT DIAGRAM I/O MODULE MAIN BOARD				
FINISH	DRG. No. R 20251				
DRAWN C.M.	DATE 21-4-82	SCALE —			
CHECKED BY	DIMENSIONS-MM/INCHES	PROJECTION-FIRST/THIRD			
Raindirk Limited		33A BRIDGE STREET DOWNHAM MARKET NORFOLK PE38 9DW Telephone (0366) 382165			
		© 1982			




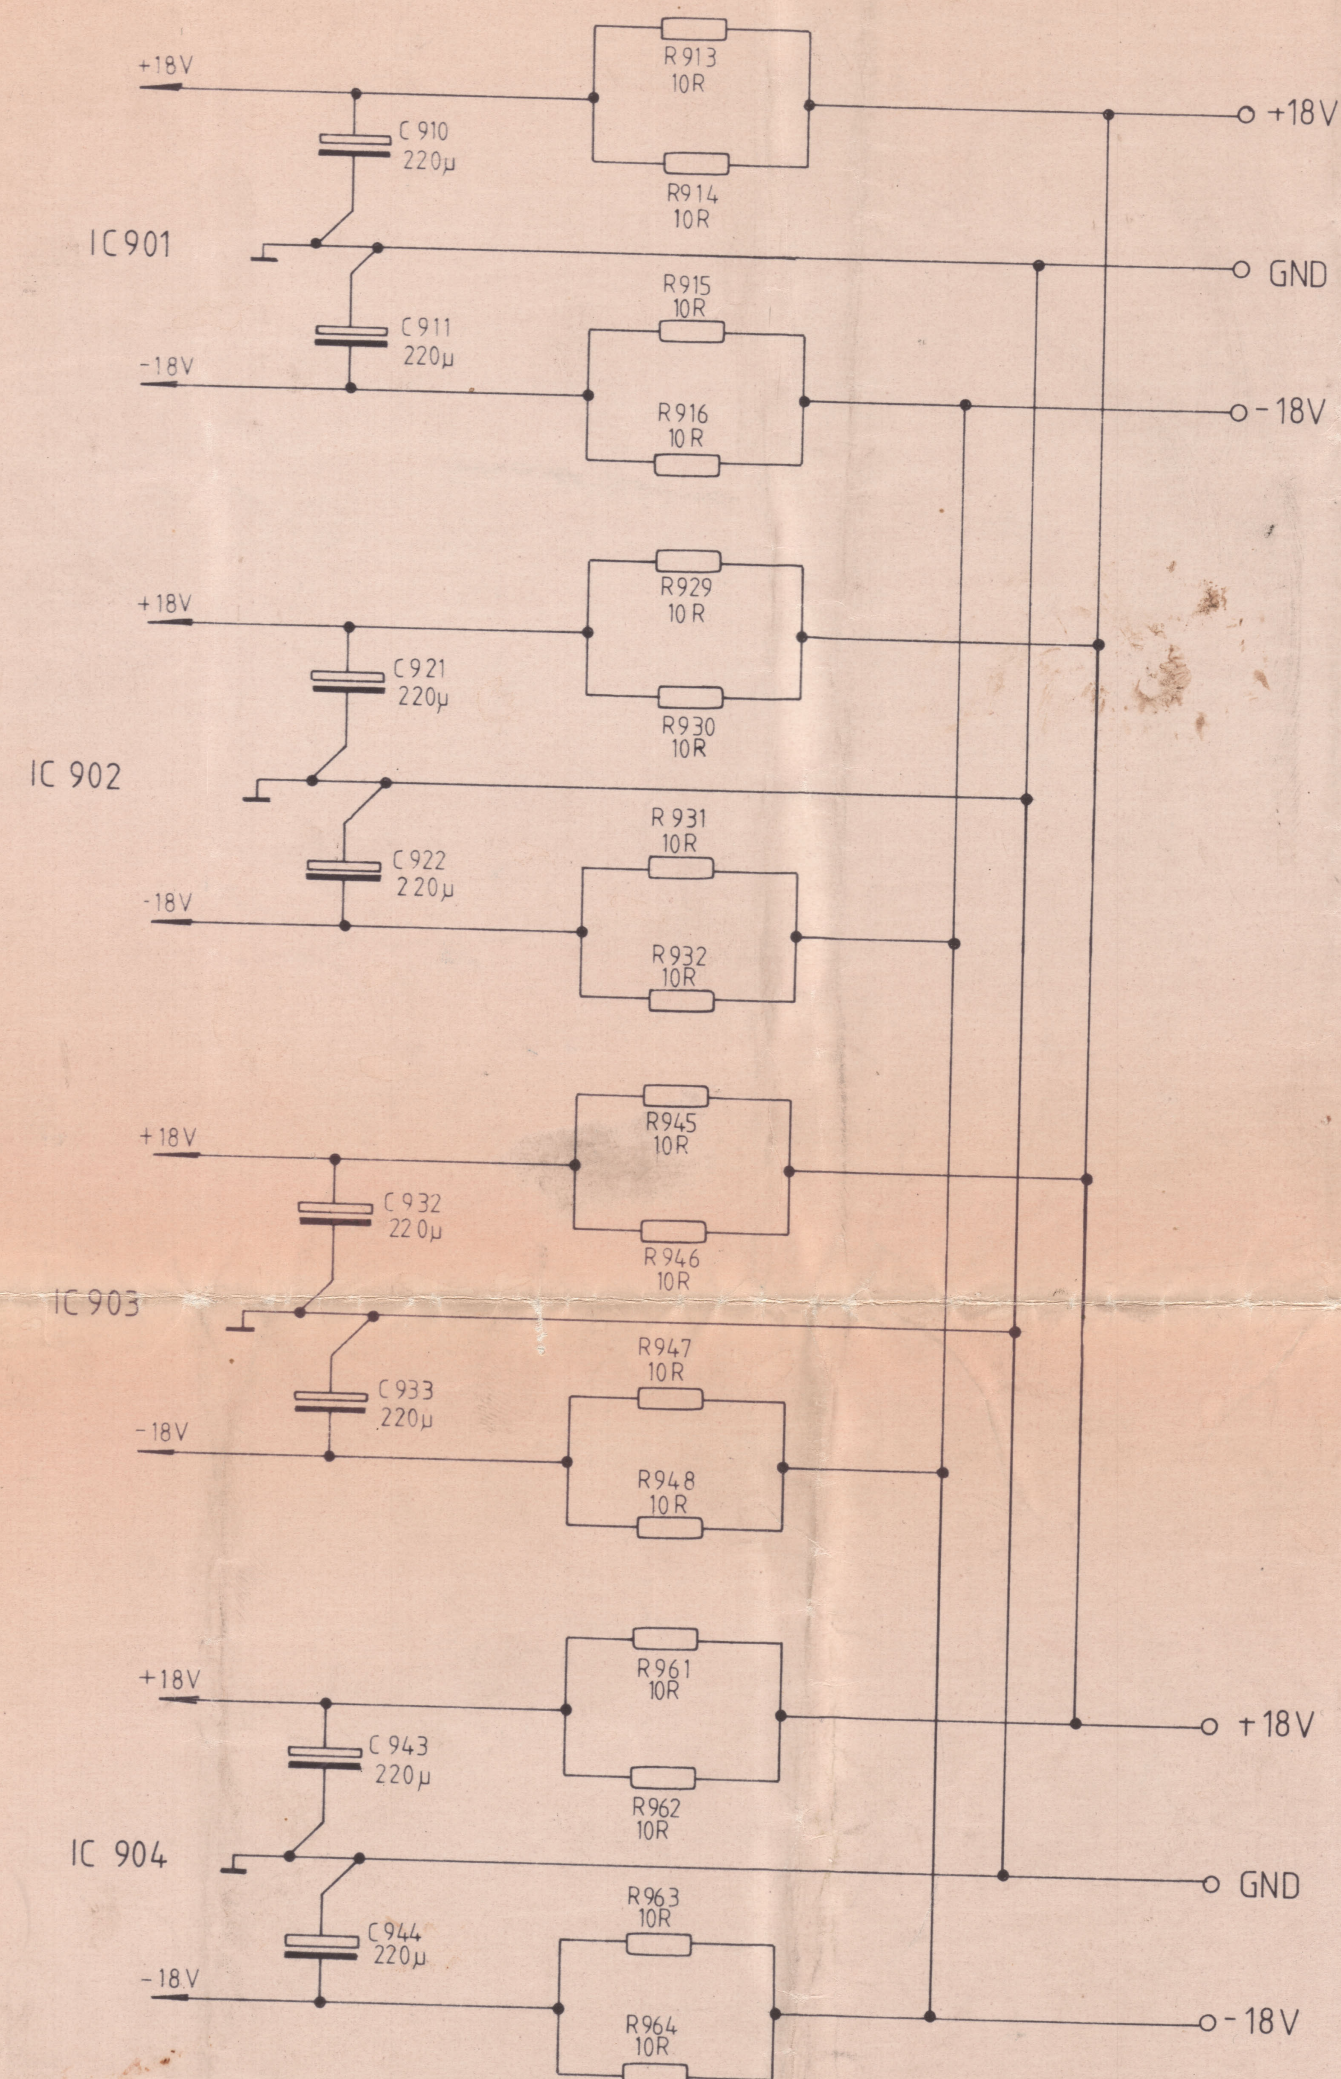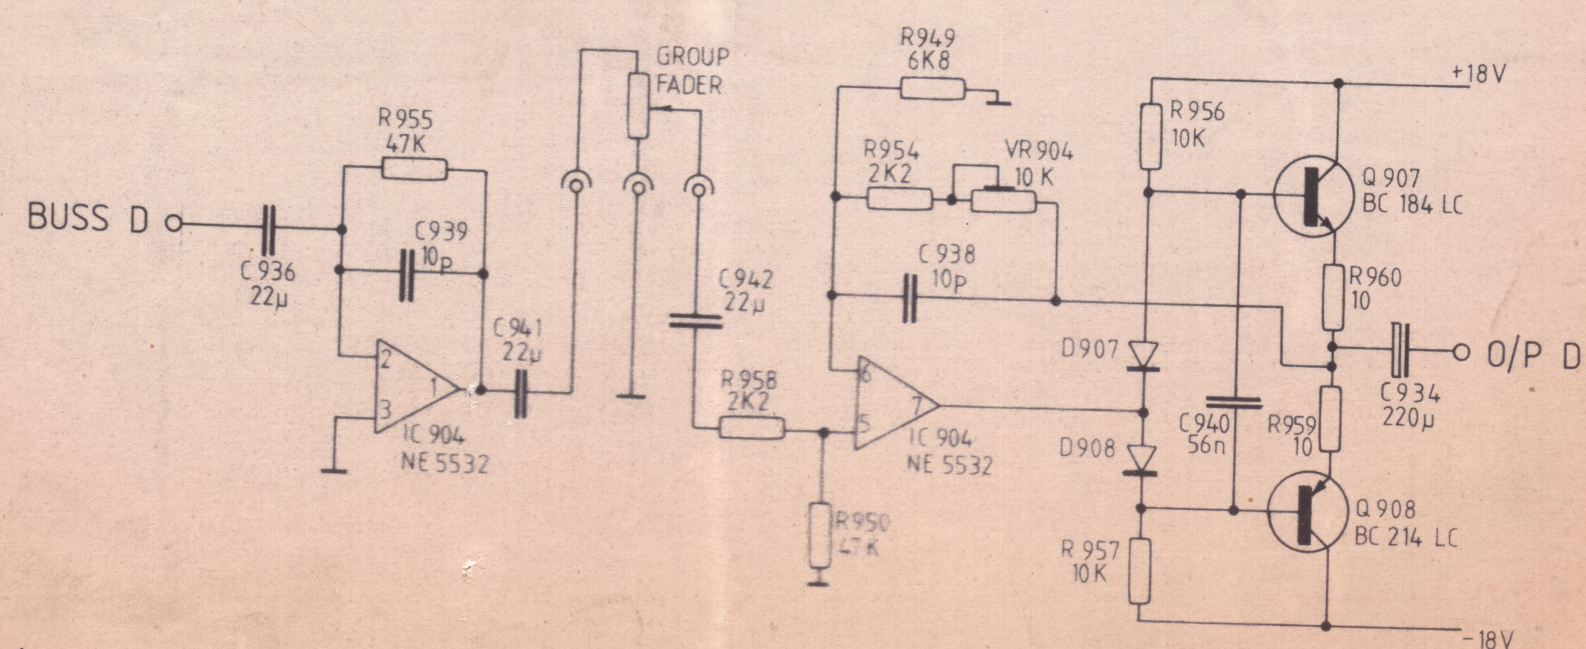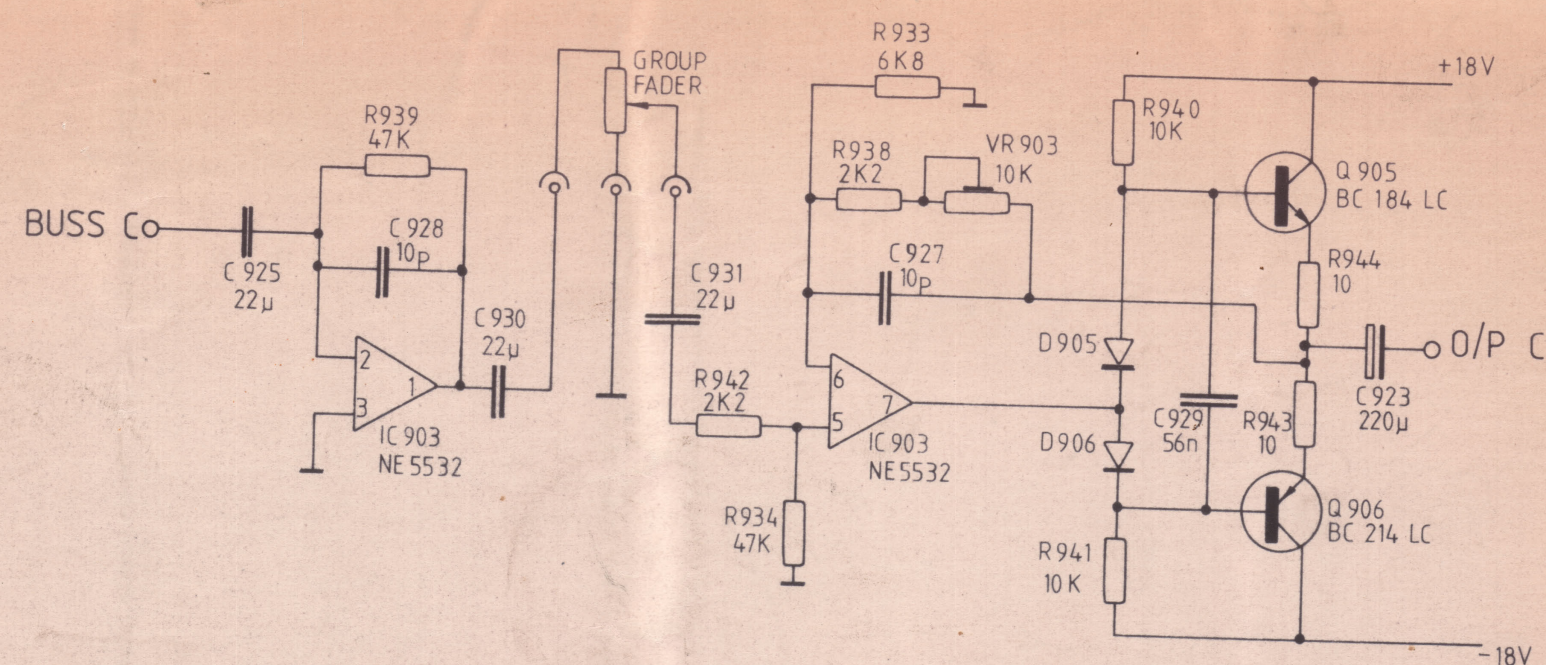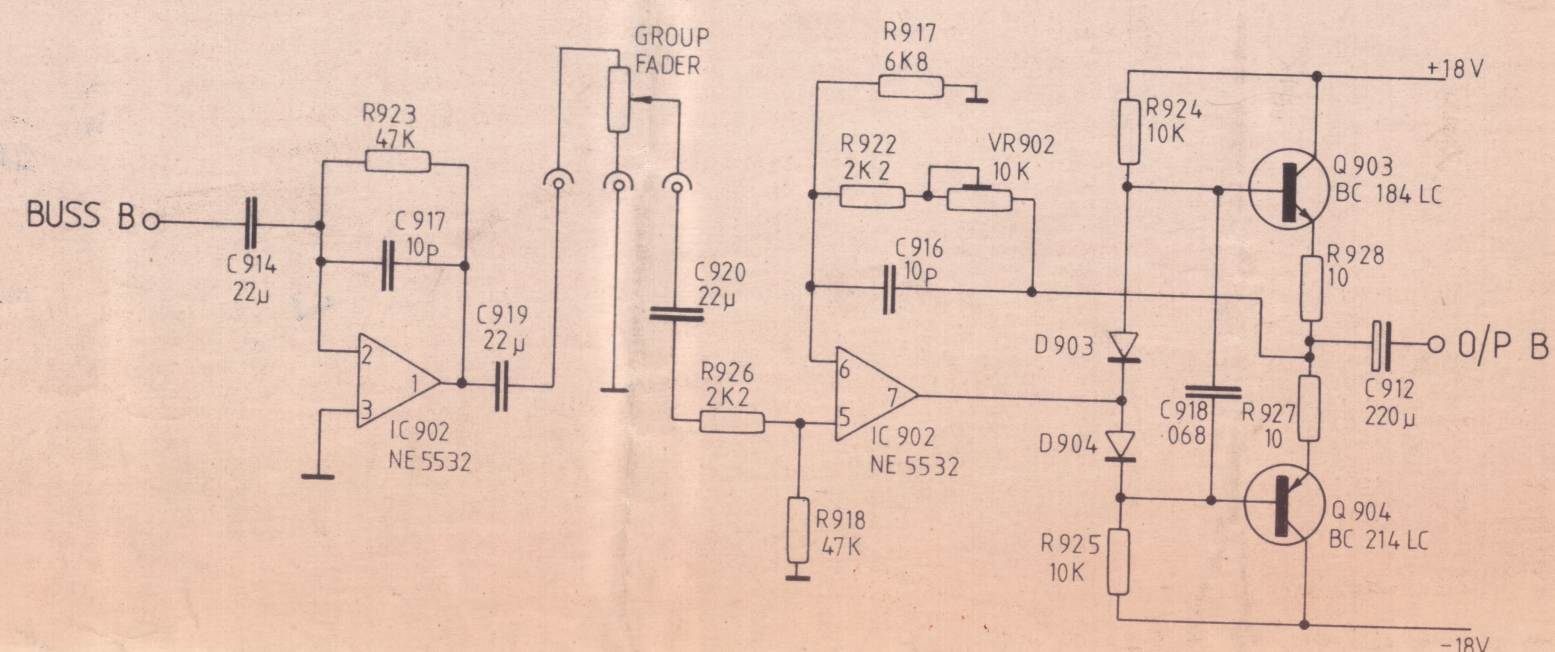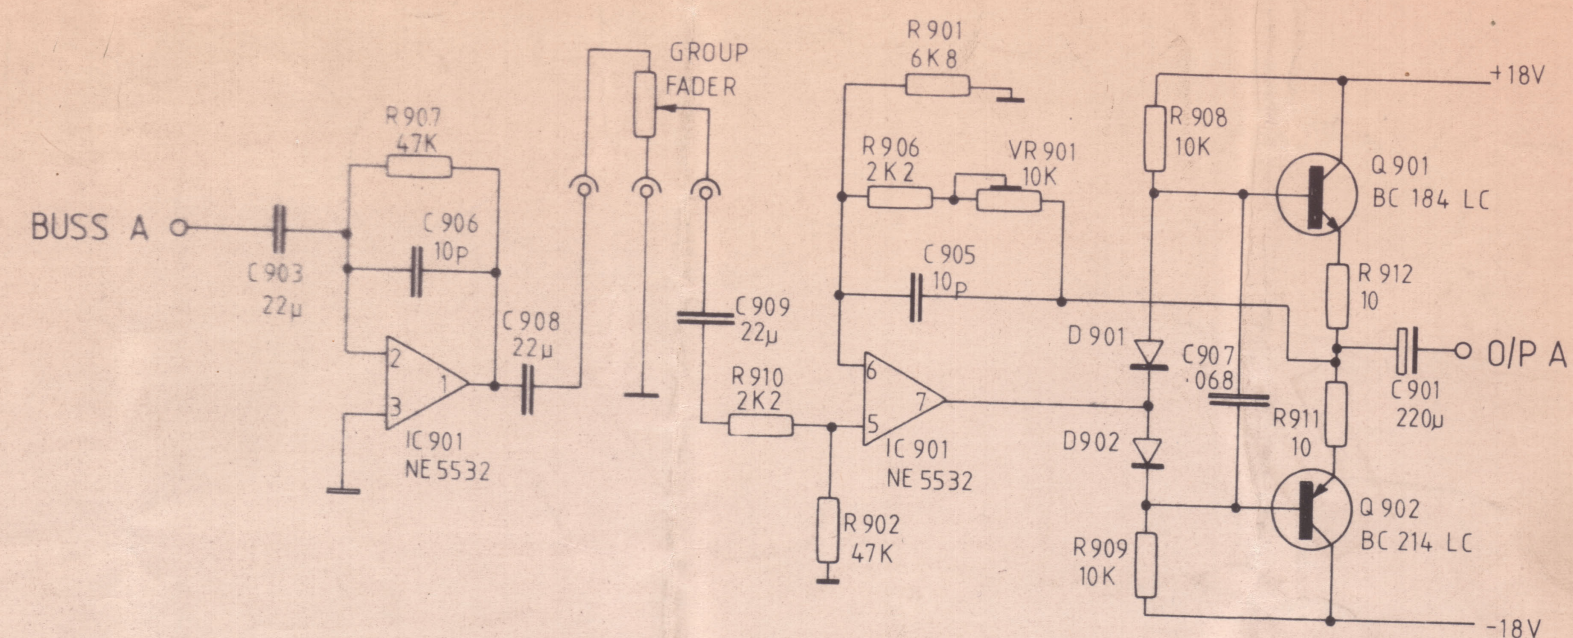

K16 CHASSIS

K18 GND

Position of D.A's under  
CH20-26

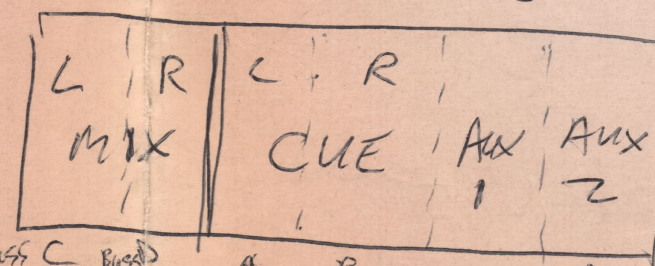

BUSS C BUSS D

A B C D

BUSS BUSS BUSS BUSS

ie ↑ = 1/2 board. (C2D)

ALL DIMENSIONS ARE FOR FINISHED PARTS				DO NOT SCALE THIS PRINT	
TOLERANCES UNLESS OTHERWISE STATED		DIMS	HOLES	ANGLES	USED ON
MATERIAL					CONCORD
FINISH					TITLE
					CIRCUIT DIAGRAM
					RX, AUX & CUE MIX/OUTPUT AMPS
					DRG No
					R 20253
DRAWN BY C.M		DATE 6-8-82			SCALE —
CHECKED BY		DIMENSIONS - MM/INCHES			PROJECTION - FIRST/THIRD
Raindirk Limited					
33A BRIDGE STREET DOWNHAM MARKET					
NORFOLK PE 38 9DW					
Telephone (036 63) 2165					
© 1982					



STATUS

ALL PARTS TO BE FINISHED BURR FREE, SMOOTH AND CLEAN					PART NUMBER	
ALL DIMENSIONS ARE FOR FINISHED PARTS				DO NOT SCALE THIS PRINT		
TOLERANCES UNLESS OTHERWISE STATED		DIMS	HOLES	ANGLES	USED ON CONCORDE I	
MATERIAL				TITLE I/O MODULE SUB - BOARD		
				DRG. No. R 20252		
FINISH		DATE 14-5-82			SCALE —	
DRAWN C.M.		CHECKED BY			DIMENSIONS-MM, INCHES	
					PROJECTION-FIRST/THIRD	
Raindirk Limited		33A BRIDGE STREET DOWNHAM MARKET NORFOLK PE38 9DW			Telephone (0366) 382165	
					© 1982	



XLR


CLUNY WIREBOX 2 RED LO. (B)  
 3 BLACK HI (A) 1-20  
 1 GND GND (C)

FOR 21, 22 + 23 + 24  
 RED HI (A)  
 BLACK LOW (B)  
 GND GND (C)

ISSUE  
 A 22-2-80

Plug T2070-030  
 Cover T2944-000

CABLEFORM  
 REF No

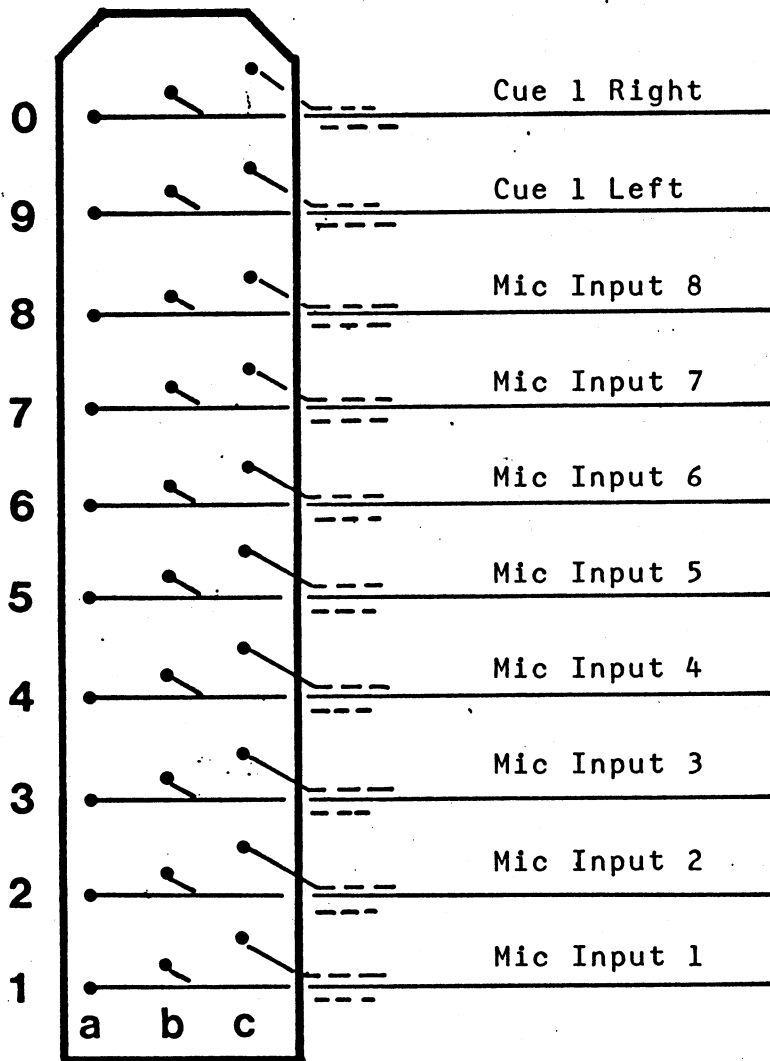

1/2 Lo GND

ALL DIMENSIONS ARE FOR FINISHED PARTS

DO NOT SCALE THIS PRINT


TOLERANCES UNLESS OTHERWISE STATED		DIMS	HOLES	ANGLES	USED ON	<b>CONCORD MIXER</b>
MATERIAL					TITLE	
FINISH					DRG No	
DRAWN BY <i>C.E. Jones</i>		DATE <i>22.2.80</i>		SCALE		
CHECKED BY		DIMENSIONS - MM/INCHES		PROJECTION - FIRST/THIRD		
<b>Raindirk Limited</b>		33A BRIDGE STREET DOWNHAM MARKET NORFOLK PE38 9DW			Telephone (036 63)2165	



ISSUE  
A 22-2-80

Plug T2070-030  
Cover T2944-000

CABLEFORM  
REF No

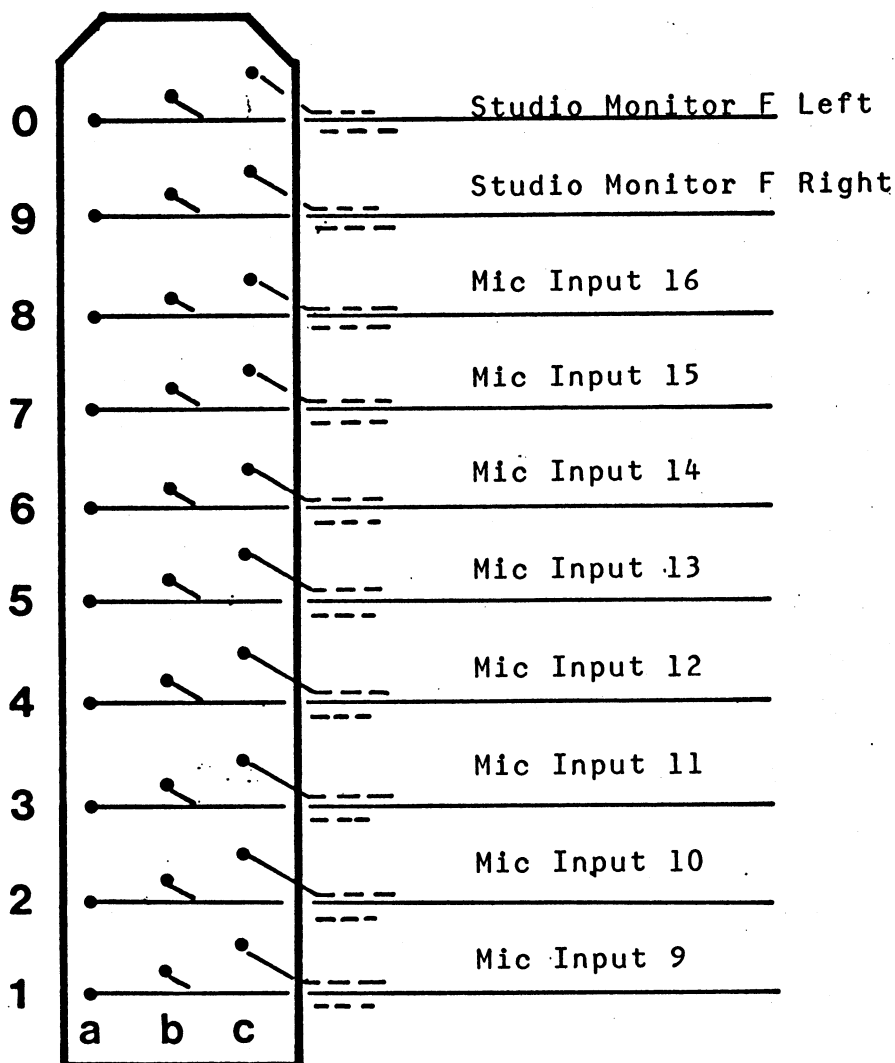

ALL DIMENSIONS ARE FOR FINISHED PARTS

DO NOT SCALE THIS PRINT


TOLERANCES UNLESS OTHERWISE STATED		DIMS	HOLES	ANGLES	USED ON <b>CONCORD MIXER</b>
MATERIAL					TITLE <b>Tuchal connector data PLUG-B</b>
FINISH					DRG No
DRAWN BY <i>C.E. Jones</i>		DATE 22-2-80			SCALE
CHECKED BY		DIMENSIONS - MM/INCHES			PROJECTION - FIRST/THIRD
<b>Raindirk Limited</b> 33A BRIDGE STREET DOWNHAM MARKET NORFOLK PE 38 9DW Telephone (036 63)2165					



Plug T2070-030


Cover T2944-000

CABLEFORM  
REF No

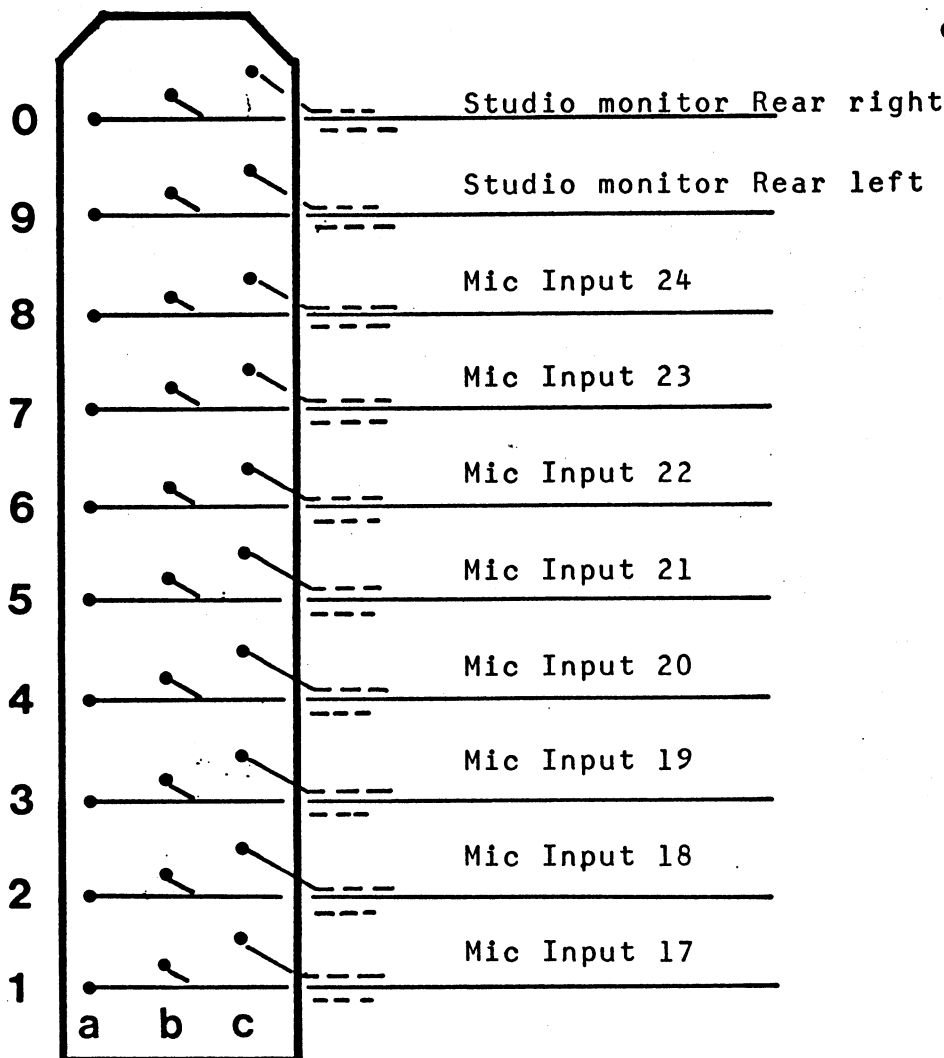

ALL DIMENSIONS ARE FOR FINISHED PARTS

DO NOT SCALE THIS PRINT

TOLERANCES UNLESS OTHERWISE STATED		DIMS	HOLES	ANGLES	USED ON	<b>CONCORD MIXER</b>  Tuchal connector data <b>PLUG-C</b>
MATERIAL					TITLE	
FINISH					DRG No	
DRAWN BY <i>C.E. Jones</i>		DATE 22.2.80		SCALE		
CHECKED BY		DIMENSIONS - MM/INCHES		PROJECTION - FIRST/THIRD		
<b>Raindirk Limited</b>		33A BRIDGE STREET DOWNHAM MARKET NORFOLK PE 38 9DW			Telephone (036 63)2165  ©	




N/A.

ISSUE  
A 22-2-80

Plug T2070-030  
Cover T2944-000

CABLEFORM  
REF No

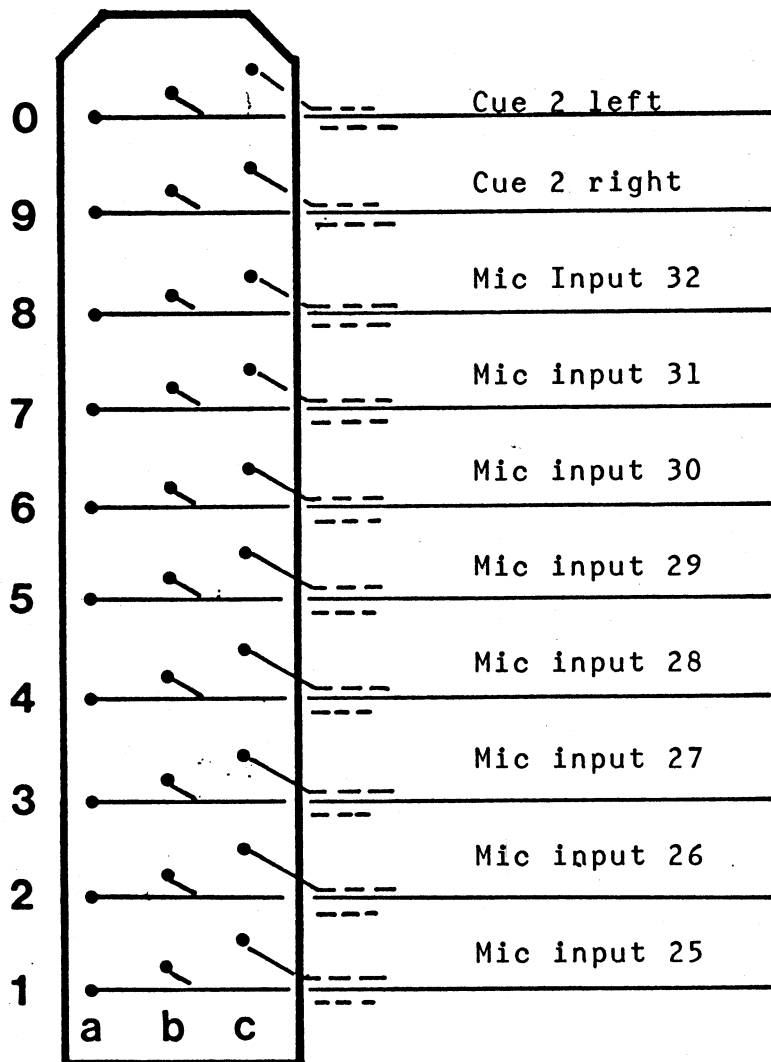

ALL DIMENSIONS ARE FOR FINISHED PARTS

DO NOT SCALE THIS PRINT


TOLERANCES UNLESS OTHERWISE STATED		DIMS	HOLES	ANGLES	USED ON	CONCORD MIXER
MATERIAL					TITLE	Tuchal connector data
FINISH					DRG No	PLUG-Ca
DRAWN BY C.E. Jones.		DATE 22.2.80		SCALE		
CHECKED BY		DIMENSIONS - MM/INCHES		PROJECTION - FIRST/THIRD		
Raindirk Limited		33A BRIDGE STREET DOWNHAM MARKET NORFOLK PE 38 9DW			Telephone (036 63) 2165	



# Connections to Mixer from Multitrack Recorder

Plug T2070-030  
Cover T2944-000

CABLEFORM  
REF No

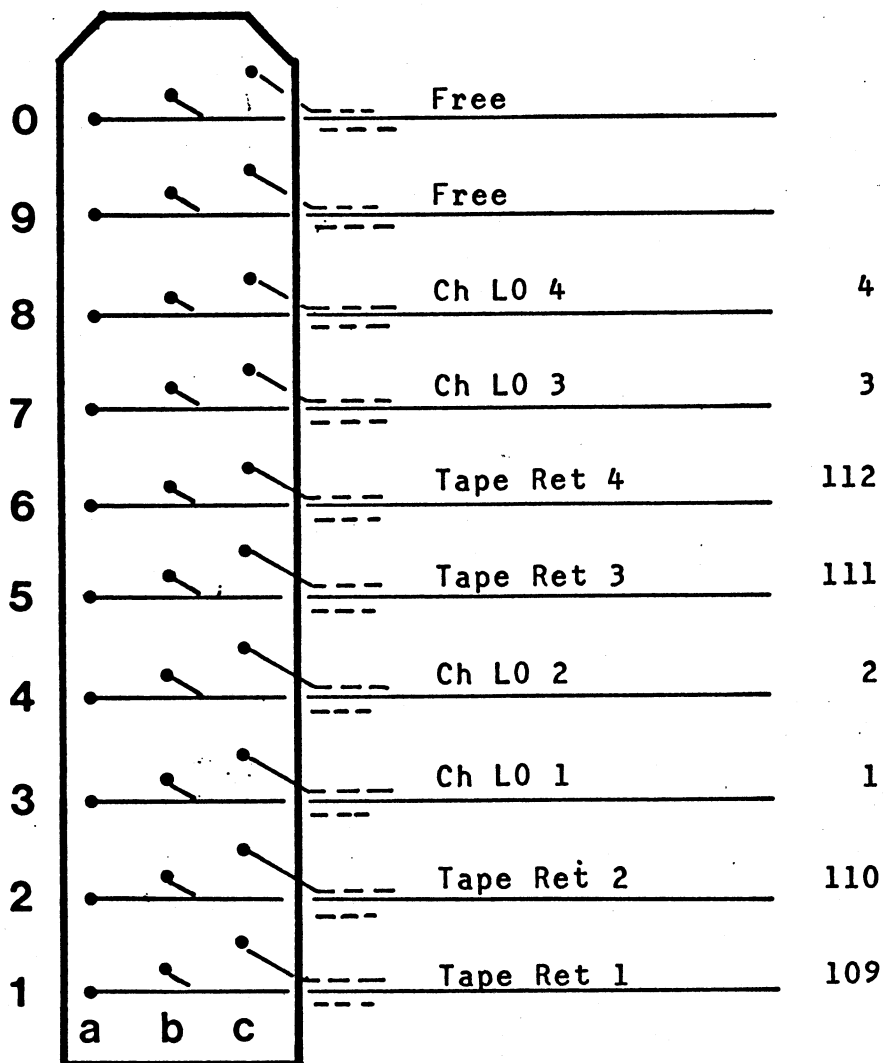

ALL DIMENSIONS ARE FOR FINISHED PARTS

DO NOT SCALE THIS PRINT

TOLERANCES UNLESS OTHERWISE STATED	DIMS	HOLES	ANGLES	USED ON	CONCORD MIXER
MATERIAL				TITLE	Tuchal connector data <b>PLUG-D</b>
FINISH				DRG No	
DRAWN BY C.E. Jones		DATE 22.2.80		SCALE	
CHECKED BY		DIMENSIONS - MM/INCHES		PROJECTION - FIRST/THIRD	
<b>Raindirk Limited</b> 33A BRIDGE STREET DOWNHAM MARKET NORFOLK PE 38 9DW Telephone (036 63)2165					




# Connections to Mixer from Multitrack Recorder

ISSUE  
A 22-2-80

Plug T2070-030

Cover T2944-000

CABLEFORM  
REF No

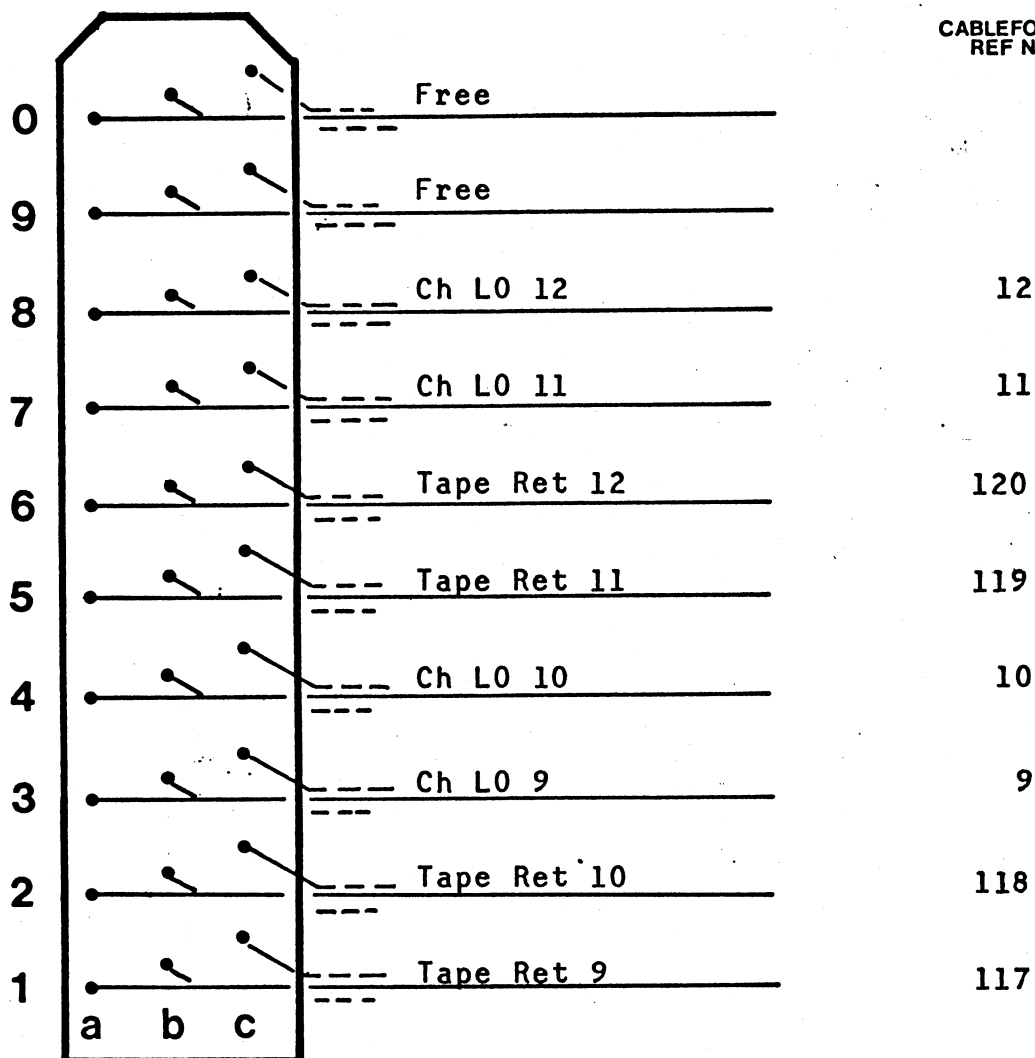

ALL DIMENSIONS ARE FOR FINISHED PARTS

DO NOT SCALE THIS PRINT

TOLERANCES UNLESS OTHERWISE STATED		DIMS	HOLES	ANGLES	USED ON	<b>CONCORD MIXER</b>  <b>Tuchal connector data</b> <b>PLUG-Da</b>
MATERIAL					TITLE	
FINISH					DRG No	
DRAWN BY <i>C.E. Jones</i>		DATE 22.2.80			SCALE	
CHECKED BY		DIMENSIONS - MM/INCHES			PROJECTION - FIRST/THIRD	
Raindirk Limited		33A BRIDGE STREET DOWNHAM MARKET NORFOLK PE 38 9DW				Telephone (036 63) 2165



Does not need connecting.

# Connections to Mixer from Multitrack Recorder


ISSUE

A 22-2-80

Plug T2070-030

Cover T2944-000

CABLEFORM  
REF No

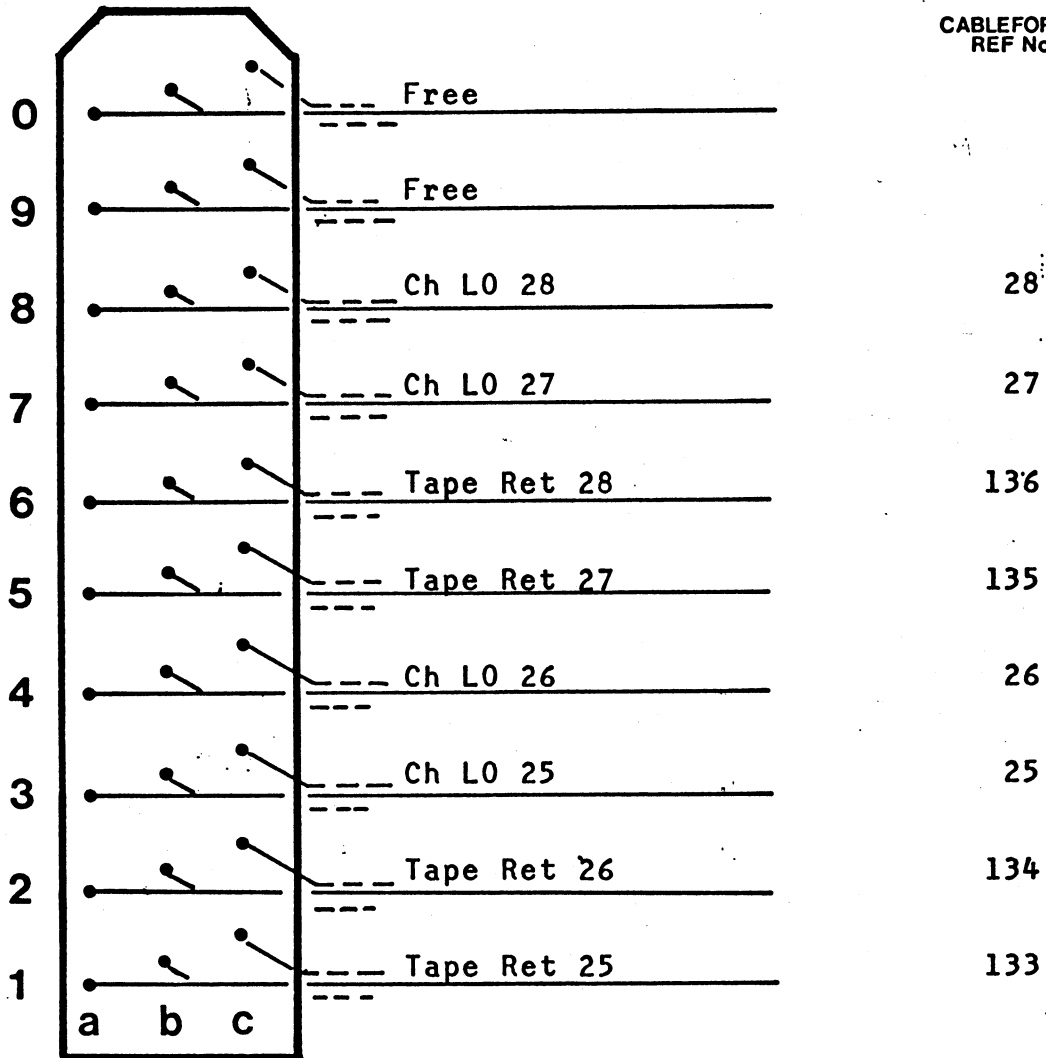

ALL DIMENSIONS ARE FOR FINISHED PARTS

DO NOT SCALE THIS PRINT

TOLERANCES  
UNLESS OTHERWISE STATED

DIMS

HOLES

ANGLES

USED ON

CONCORD MIXER

MATERIAL

TITLE

Tuchal connector data

PLUG-Dc

FINISH

DRG No

DRAWN BY C.E. Jones

DATE 22.2.80

SCALE

CHECKED BY

DIMENSIONS - MM/INCHES

PROJECTION - FIRST/THIRD

Raindirk Limited

33A BRIDGE STREET DOWNHAM MARKET  
NORFOLK PE 38 9DW

Telephone (036 63)2165


©



## Connections to Mixer from Multitrack Recorder

Plug T2070-030

Cover T2944-000

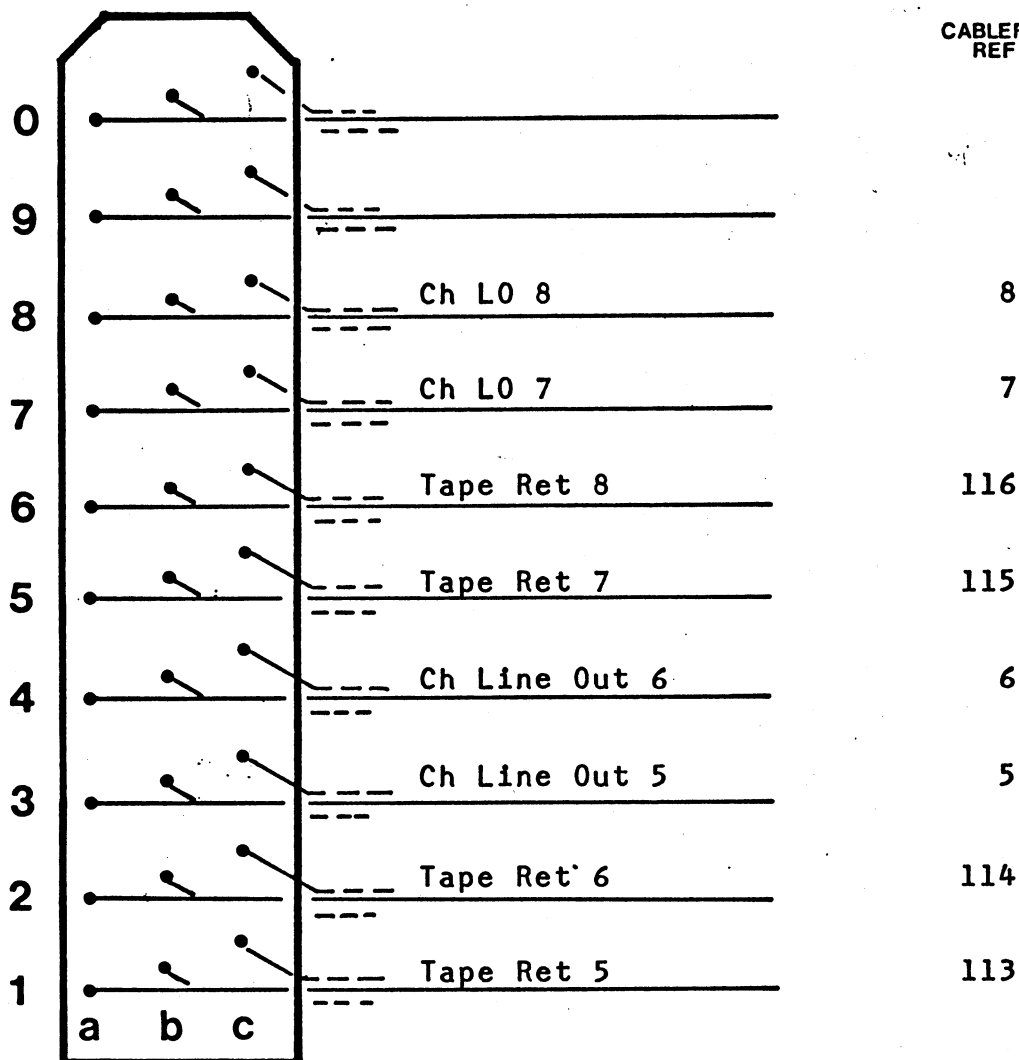CABLEFORM  
REF No

ALL DIMENSIONS ARE FOR FINISHED PARTS

DO NOT SCALE THIS PRINT

TOLERANCES UNLESS OTHERWISE STATED	DIMS	HOLES	ANGLES	USED ON	CONCORD MIXER
MATERIAL				TITLE	Tuchal connector data
FINISH				DRG No	PLUG-E
DRAWN BY C.E. Jones.		DATE 22-2-80		SCALE	
CHECKED BY		DIMENSIONS - MM/INCHES		PROJECTION - FIRST/THIRD	
Raindirk Limited		33A BRIDGE STREET DOWNHAM MARKET NORFOLK PE38 9DW		Telephone (036 63) 2165	



# Connections to Mixer from Multitrack Recorder


ISSUE

A 22-2-80

Plug T2070-030

Cover T2944-000

CABLEFORM  
REF No

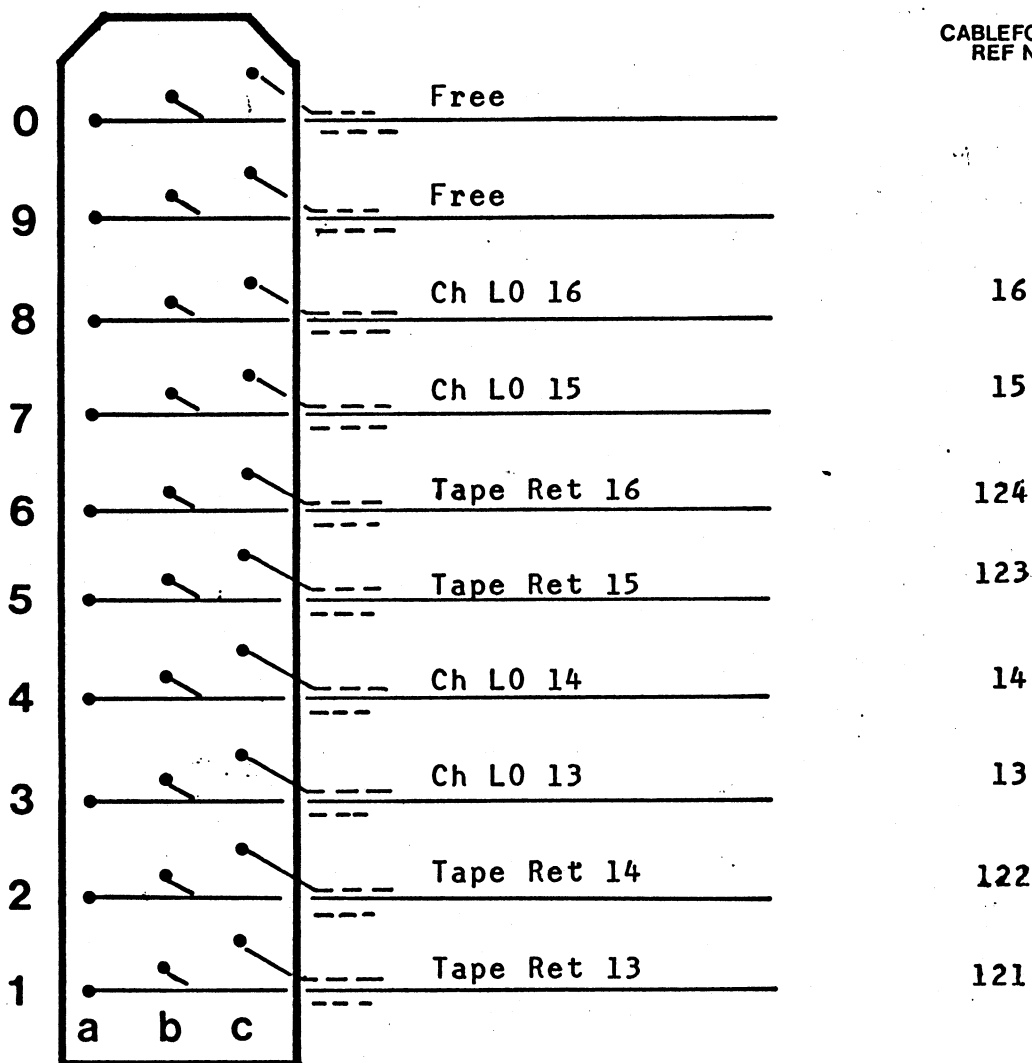

ALL DIMENSIONS ARE FOR FINISHED PARTS

DO NOT SCALE THIS PRINT

TOLERANCES UNLESS OTHERWISE STATED		DIMS	HOLES	ANGLES	USED ON	CONCORD MIXER
MATERIAL					TITLE	Tuchal connector data <b>PLUG-Ea</b>
FINISH					DRG No	
DRAWN BY <i>C.E. Jones</i>		DATE 22.2.80		SCALE		
CHECKED BY		DIMENSIONS - MM/INCHES		PROJECTION - FIRST/THIRD		
Raindirk Limited		33A BRIDGE STREET DOWNHAM MARKET NORFOLK PE 38 9DW			Telephone (036 63)2165	

13 ©



# Connections to Mixer from Multitrack Recorder


ISSUE

A 22-2-80

Plug T2070-030

Cover T2944-000

CABLEFORM  
REF No

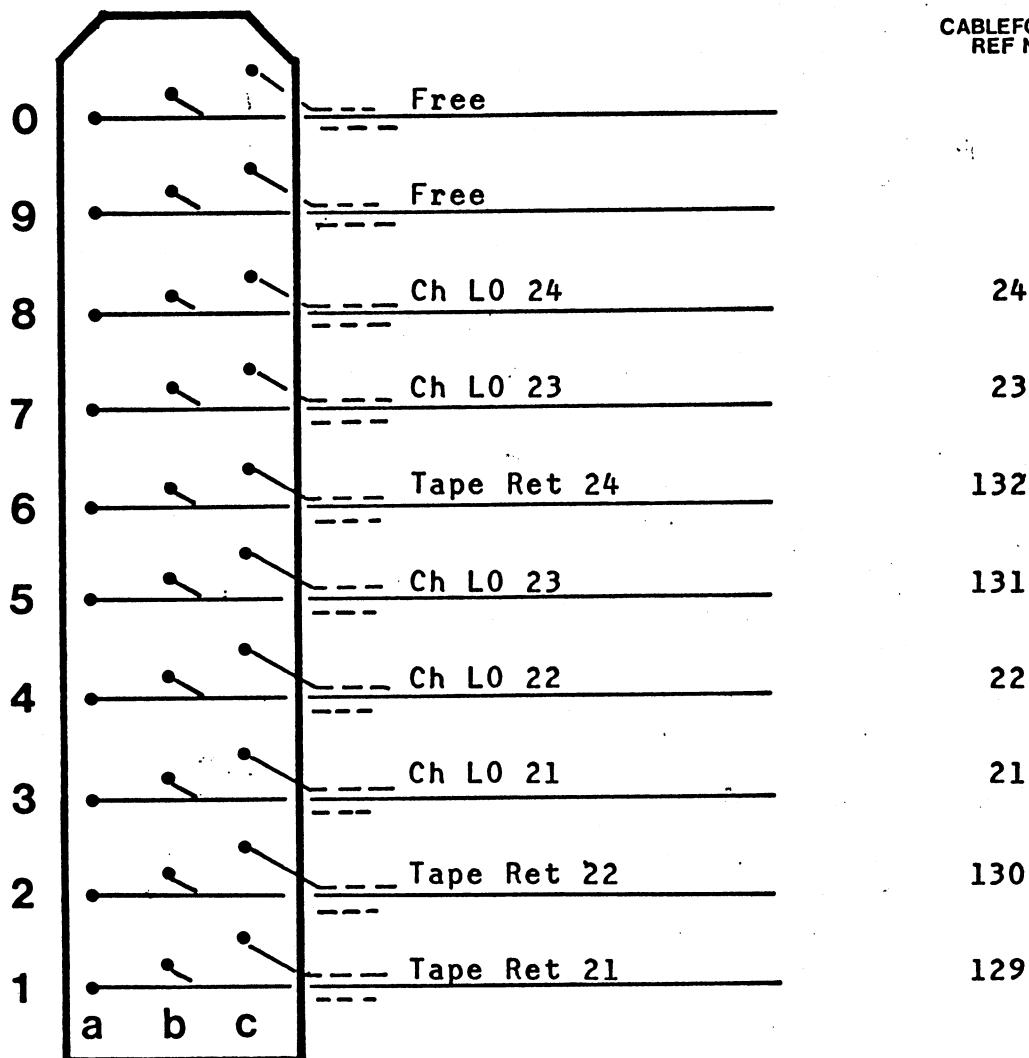

ALL DIMENSIONS ARE FOR FINISHED PARTS

DO NOT SCALE THIS PRINT

TOLERANCES UNLESS OTHERWISE STATED		DIMS	HOLES	ANGLES	USED ON	<b>CONCORD MIXER</b>
MATERIAL					TITLE	
FINISH					DRG No	
DRAWN BY <i>C.E. Jones</i>		DATE 22.2.80			SCALE	
CHECKED BY		DIMENSIONS - MM/INCHES			PROJECTION - FIRST/THIRD	
<b>Raindirk Limited</b>		33A BRIDGE STREET DOWNHAM MARKET NORFOLK PE 38 9DW				Telephone (036 63) 2165




# 2 Track and 2 Tape Machines and Studio Monitor

ISSUE  
A 22-2-80

Plug T2070-030  
Cover T2944-000

CABLEFORM  
REF No

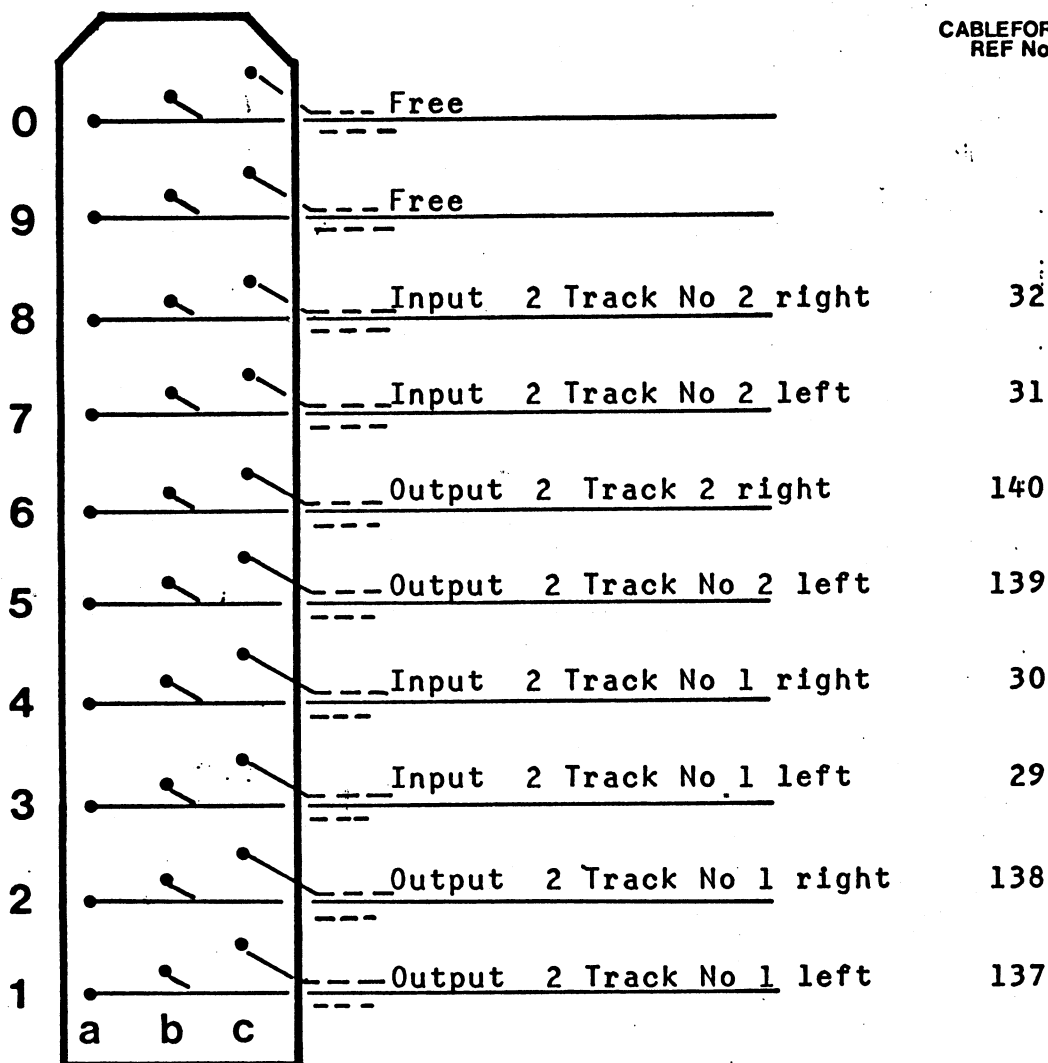

ALL DIMENSIONS ARE FOR FINISHED PARTS


DO NOT SCALE THIS PRINT

TOLERANCES UNLESS OTHERWISE STATED		DIMS	HOLES	ANGLES	USED ON	CONCORD MIXER
MATERIAL					TITLE Tuchal connector data <b>PLUG-F</b>	
FINISH					DRG No	
DRAWN BY <i>C.E. Jones</i>		DATE 22.2.80			SCALE	
CHECKED BY		DIMENSIONS - MM/INCHES			PROJECTION - FIRST/THIRD	
Raindirk Limited		33A BRIDGE STREET DOWNHAM MARKET NORFOLK PE 38 9DW			Telephone (036 63)2165	



# Echo Sends and Returns

Plug T2070-030  
Cover T2944-000

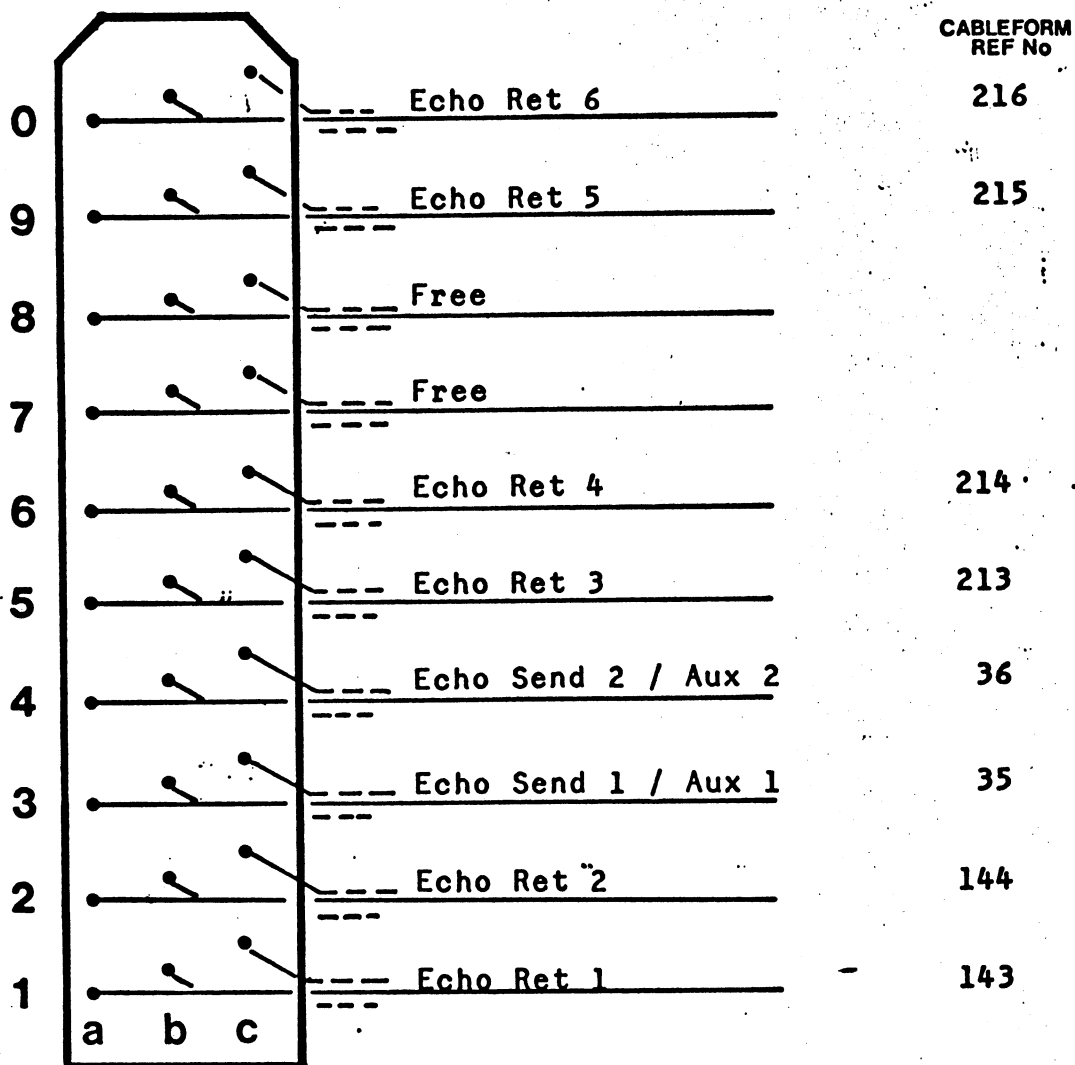

ALL DIMENSIONS ARE FOR FINISHED PARTS

DO NOT SCALE THIS PRINT

TOLERANCES UNLESS OTHERWISE STATED	DIMS	HOLES	ANGLES	USED ON	CONCORD MIXER
MATERIAL				TITLE	Tuchal connector data <b>PLUG-H</b>
FINISH				DRG No	
DRAWN BY C.E. Jones		DATE 22.2.80		SCALE	
CHECKED BY		DIMENSIONS - MM/INCHES		PROJECTION - FIRST/THIRD	
Raindirk Limited		33A BRIDGE STREET DOWNHAM MARKET NORFOLK PE 38 9DW		Telephone (036 63)2165	




ISSUE

A 22-2-80

Plug T2070-030

Cover T2944-000

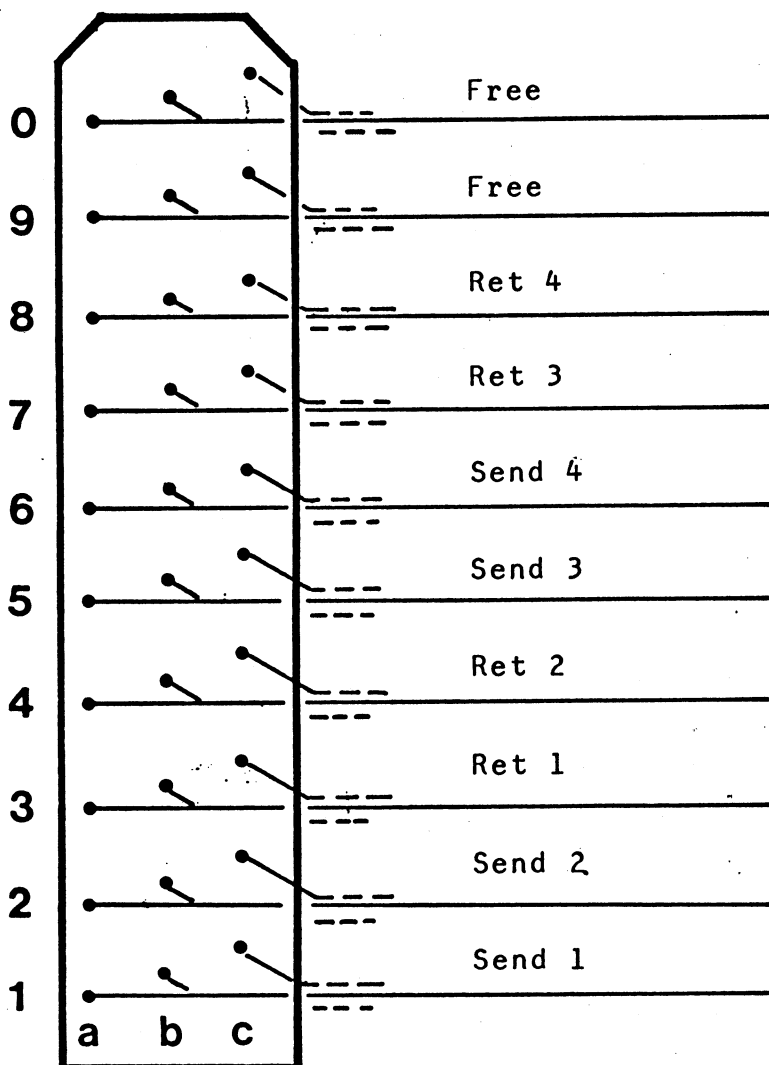CABLEFORM  
REF No

ALL DIMENSIONS ARE FOR FINISHED PARTS

DO NOT SCALE THIS PRINT

TOLERANCES UNLESS OTHERWISE STATED		DIMS	HOLES	ANGLES	USED ON	CONCORD MIXER
MATERIAL					TITLE	Tuchal connector data <b>PLUG-J</b>
FINISH					DRG No	
DRAWN BY <i>C.E. Jones</i>		DATE 22-2-80			SCALE	
CHECKED BY		DIMENSIONS - MM/INCHES			PROJECTION - FIRST/THIRD	
Raindirk Limited		33A BRIDGE STREET DOWNHAM MARKET NORFOLK PE 38 9DW				Telephone (036 63)2165


7 ©



ISSUE  
A 22-2-80

Plug T2070-030  
Cover T2944-000

CABLEFORM  
REF No

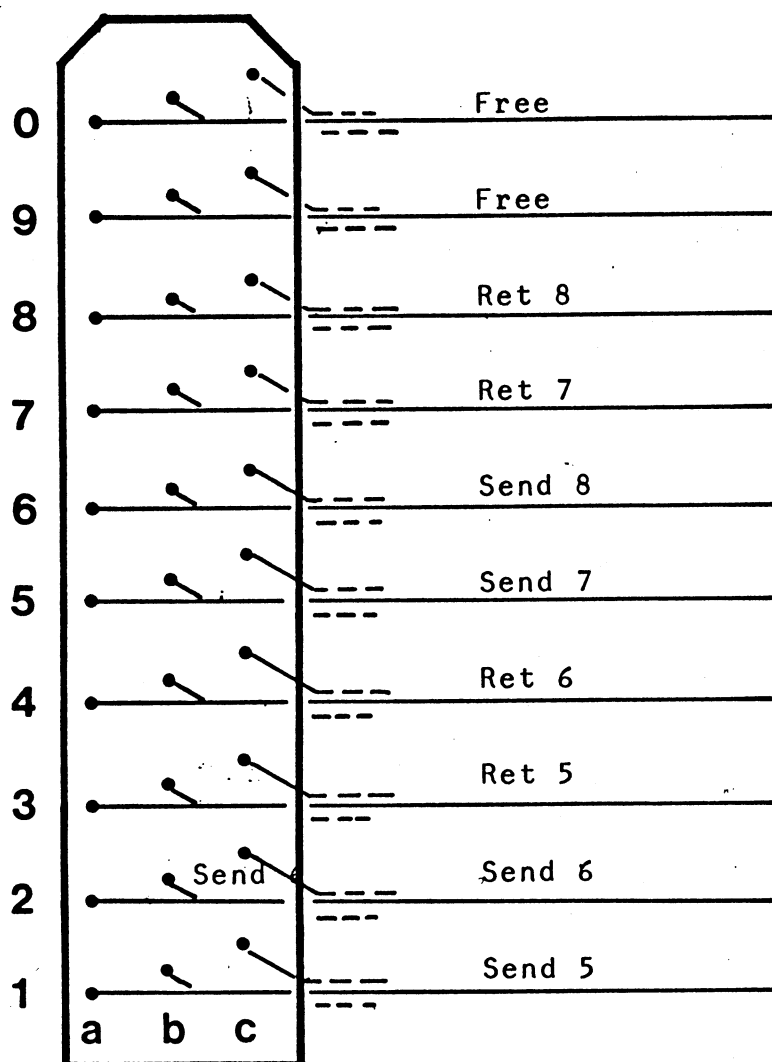

ALL DIMENSIONS ARE FOR FINISHED PARTS

DO NOT SCALE THIS PRINT


TOLERANCES UNLESS OTHERWISE STATED		DIMS	HOLES	ANGLES	USED ON	CONCORD MIXER
MATERIAL					TITLE	Tuchal connector data
					PLUG-K	
FINISH					DRG No	
DRAWN BY C.E. Jones.		DATE 22-2-80			SCALE	
CHECKED BY		DIMENSIONS - MM/INCHES			PROJECTION - FIRST/THIRD	
Raindirk Limited		33A BRIDGE STREET DOWNHAM MARKET NORFOLK PE 38 9DW			Telephone (036 63) 2165	



ISSUE  
A 22-2-80

Plug T2070-030  
Cover T2944-000

CABLEFORM  
REF No

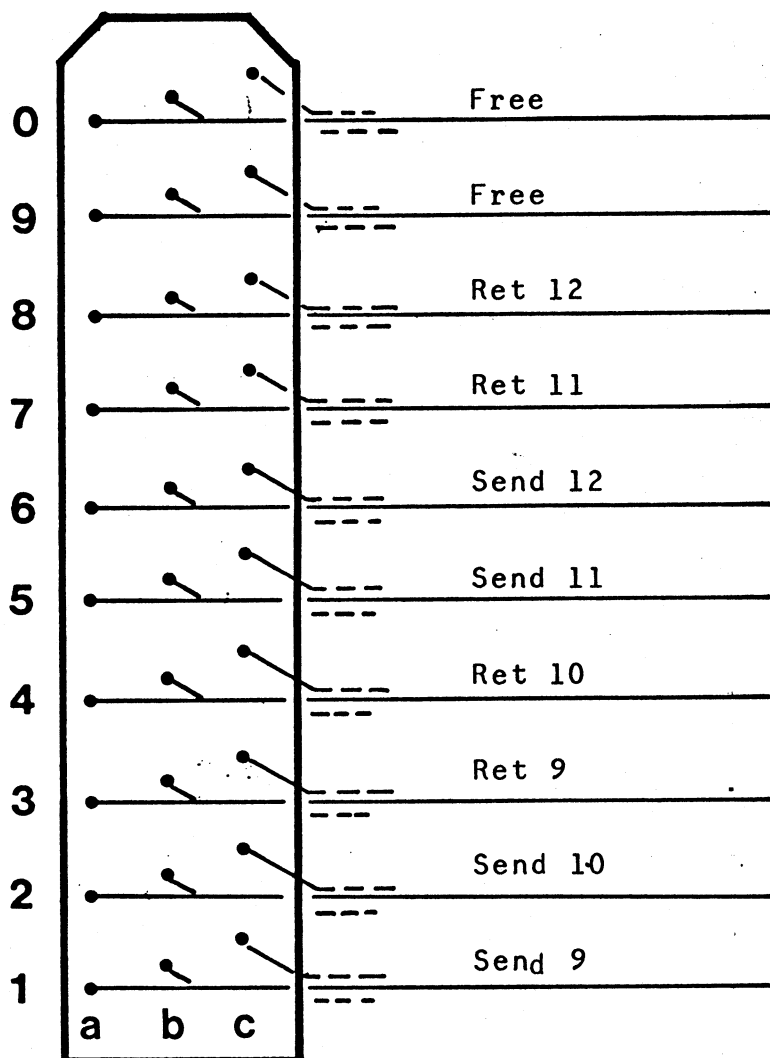

ALL DIMENSIONS ARE FOR FINISHED PARTS

DO NOT SCALE THIS PRINT


TOLERANCES UNLESS OTHERWISE STATED		DIMS	HOLES	ANGLES	USED ON	CONCORD MIXER
MATERIAL					TITLE	Tuchal connector data <b>PLUG-L</b>
FINISH					DRG No	
DRAWN BY <i>C.E. Jones</i>		DATE 22.2.80			SCALE	
CHECKED BY		DIMENSIONS - MM/INCHES			PROJECTION - FIRST/THIRD	
Raindirk Limited		33A BRIDGE STREET DOWNHAM MARKET NORFOLK PE 38 9DW				Telephone (036 63)2165



ISSUE  
A 22-2-80

Plug T2070-030  
Cover T2944-000

CABLEFORM  
REF No

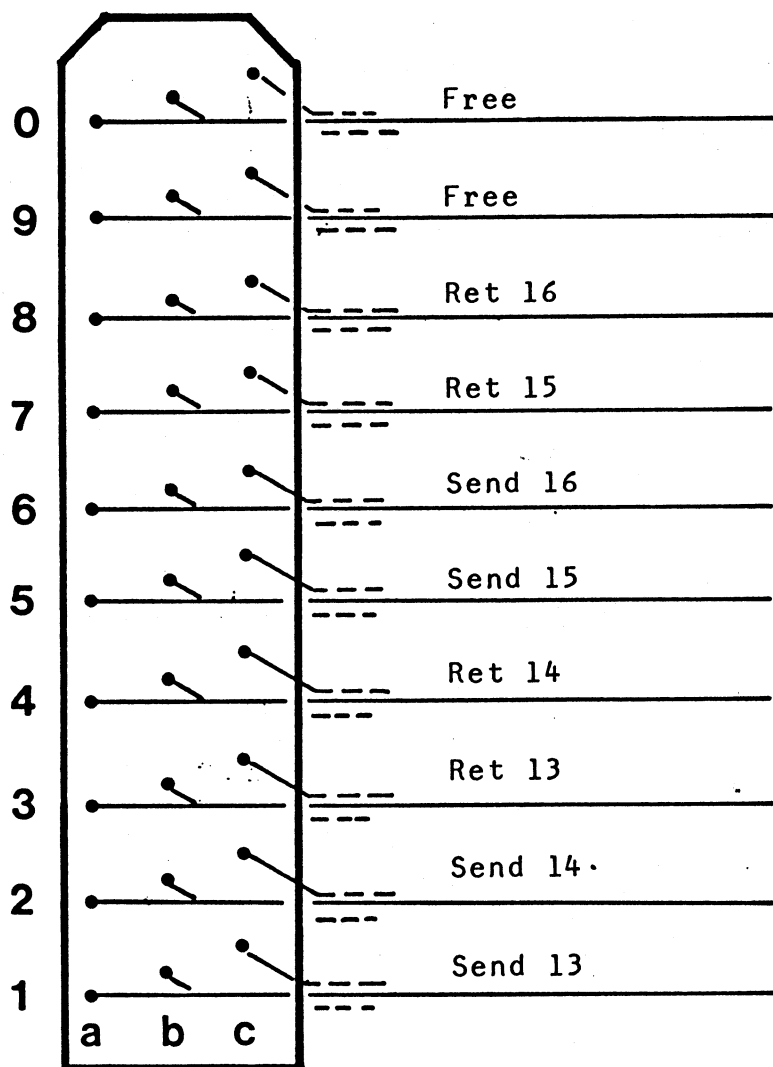

ALL DIMENSIONS ARE FOR FINISHED PARTS

DO NOT SCALE THIS PRINT


TOLERANCES UNLESS OTHERWISE STATED		DIMS	HOLES	ANGLES	USED ON <b>CONCORD MIXER</b>
MATERIAL					TITLE <b>Tuchal connector data PLUG-M</b>
					DRG No
FINISH					
DRAWN BY <i>C.E. Jones</i>		DATE 22.2.80		SCALE	
CHECKED BY		DIMENSIONS - MM/INCHES		PROJECTION - FIRST/THIRD	
<b>Raindirk Limited</b> 33A BRIDGE STREET DOWNHAM MARKET NORFOLK PE 38 9DW Telephone (036 63)2165					



ISSUE  
A 22-2-80

Plug T2070-030  
Cover T2944-000

CABLEFORM  
REF No

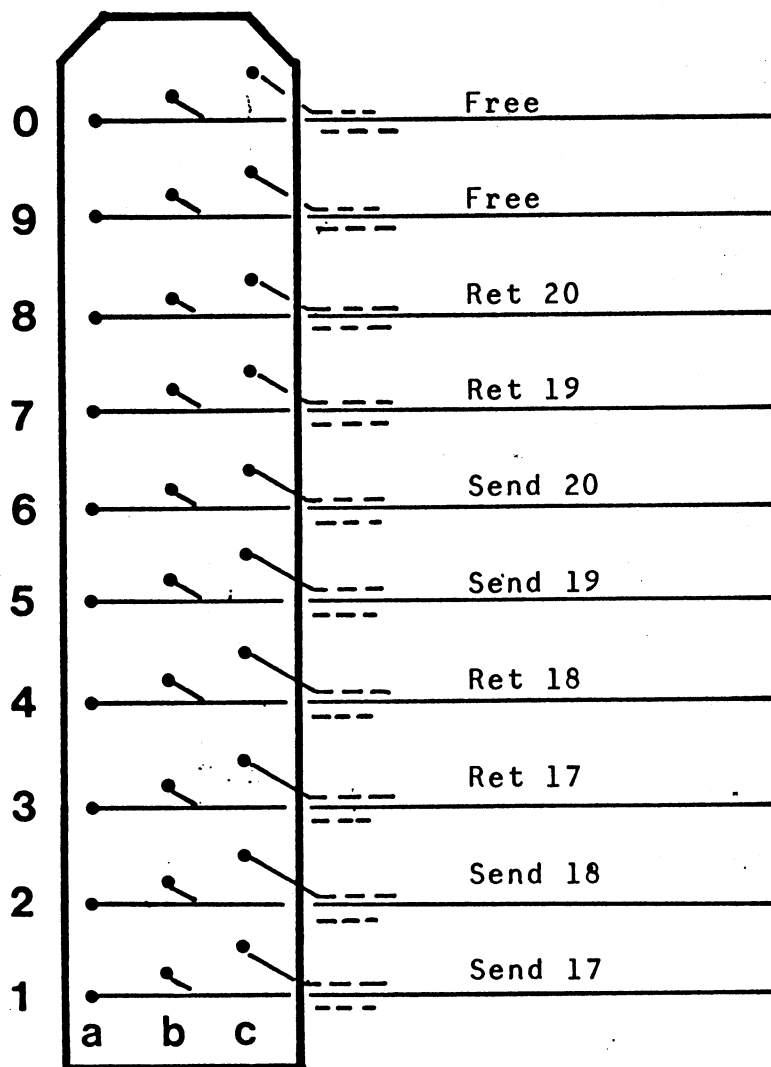

ALL DIMENSIONS ARE FOR FINISHED PARTS

DO NOT SCALE THIS PRINT


TOLERANCES UNLESS OTHERWISE STATED		DIMS	HOLES	ANGLES	USED ON	CONCORD MIXER
MATERIAL					TITLE	Tuchal connector data <b>PLUG-Ma</b>
FINISH					DRG No	
DRAWN BY C.E. Jans		DATE 22-2-80			SCALE	
CHECKED BY		DIMENSIONS - MM/INCHES			PROJECTION - FIRST/THIRD	
Raindirk Limited		33A BRIDGE STREET DOWNHAM MARKET NORFOLK PE 38 9DW				Telephone (036 63)2165



ISSUE  
A 22-2-80

Plug T2070-030  
Cover T2944-000

CABLEFORM  
REF No

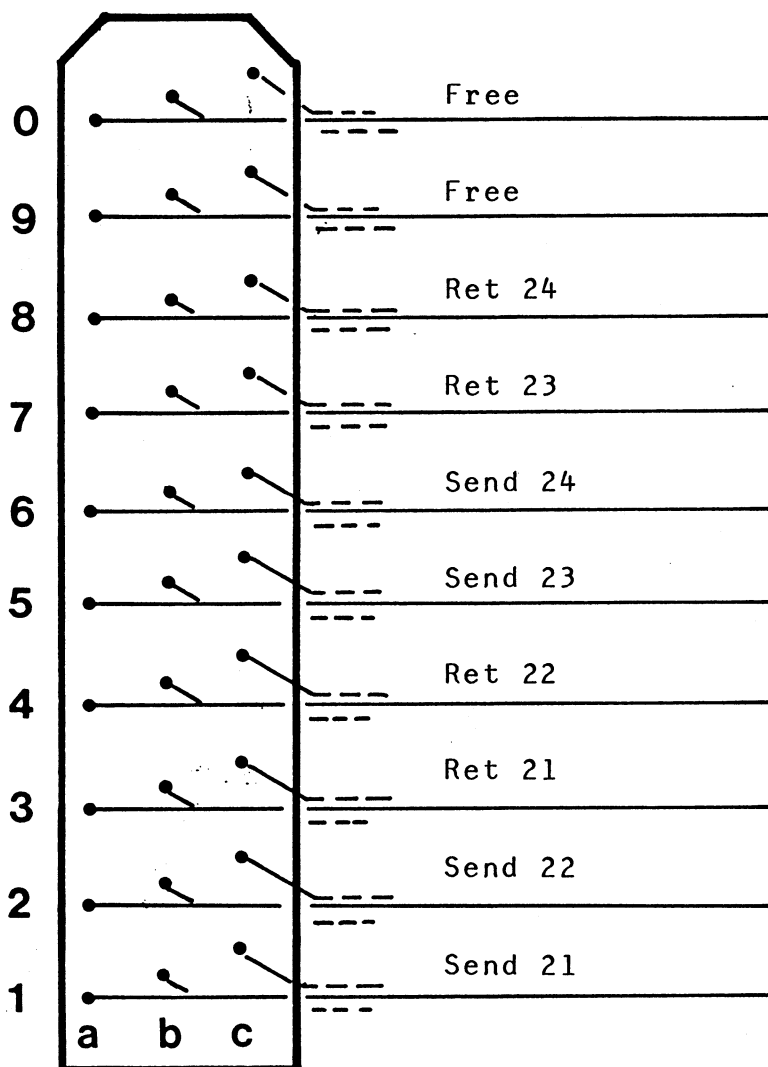

ALL DIMENSIONS ARE FOR FINISHED PARTS

DO NOT SCALE THIS PRINT


TOLERANCES UNLESS OTHERWISE STATED		DIMS	HOLES	ANGLES	USED ON	CONCORD MIXER
MATERIAL					TITLE	Tuchal connector data <b>PLUG-Mb</b>
FINISH					DRG No	
DRAWN BY <i>C.E. Jones</i>		DATE 22-2-80			SCALE	
CHECKED BY		DIMENSIONS - MM/INCHES			PROJECTION - FIRST/THIRD	
Raindirk Limited		33A BRIDGE STREET DOWNHAM MARKET NORFOLK PE 38 9DW			Telephone (036 63)2165	



ISSUE  
A 22-2-80


Plug T2070-030  
Cover T2944-000

CABLEFORM  
REF No

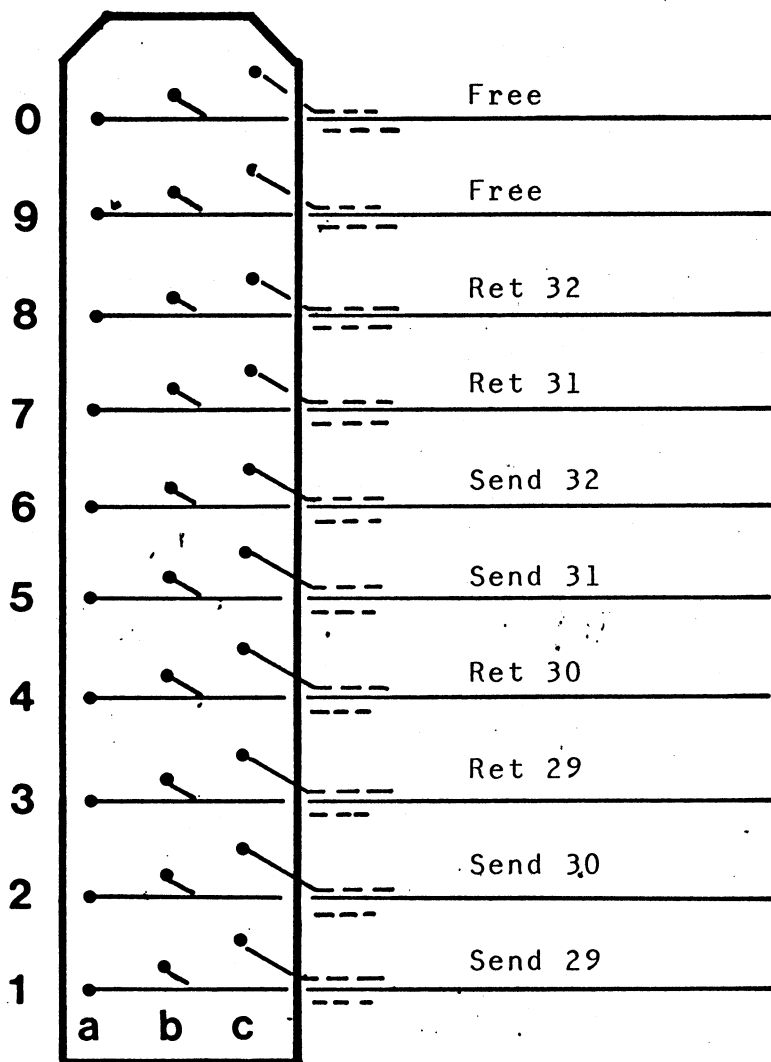

ALL DIMENSIONS ARE FOR FINISHED PARTS


DO NOT SCALE THIS PRINT

TOLERANCES UNLESS OTHERWISE STATED		DIMS	HOLES	ANGLES	USED ON	<b>CONCORD MIXER</b>  Tuchel connector data <b>PLUG-Md</b>
MATERIAL					TITLE	
FINISH					DRG No	
DRAWN BY <i>C.E. Jones</i>		DATE 22.2.80		SCALE		
CHECKED BY		DIMENSIONS - MM/INCHES		PROJECTION - FIRST/THIRD		
<b>Raindirk Limited</b>		33A BRIDGE STREET DOWNHAM MARKET NORFOLK PE 38 9DW			Telephone (036 63)2165  ©	



Plug T2070-030  
Cover T2944-000

CABLEFORM  
REF No

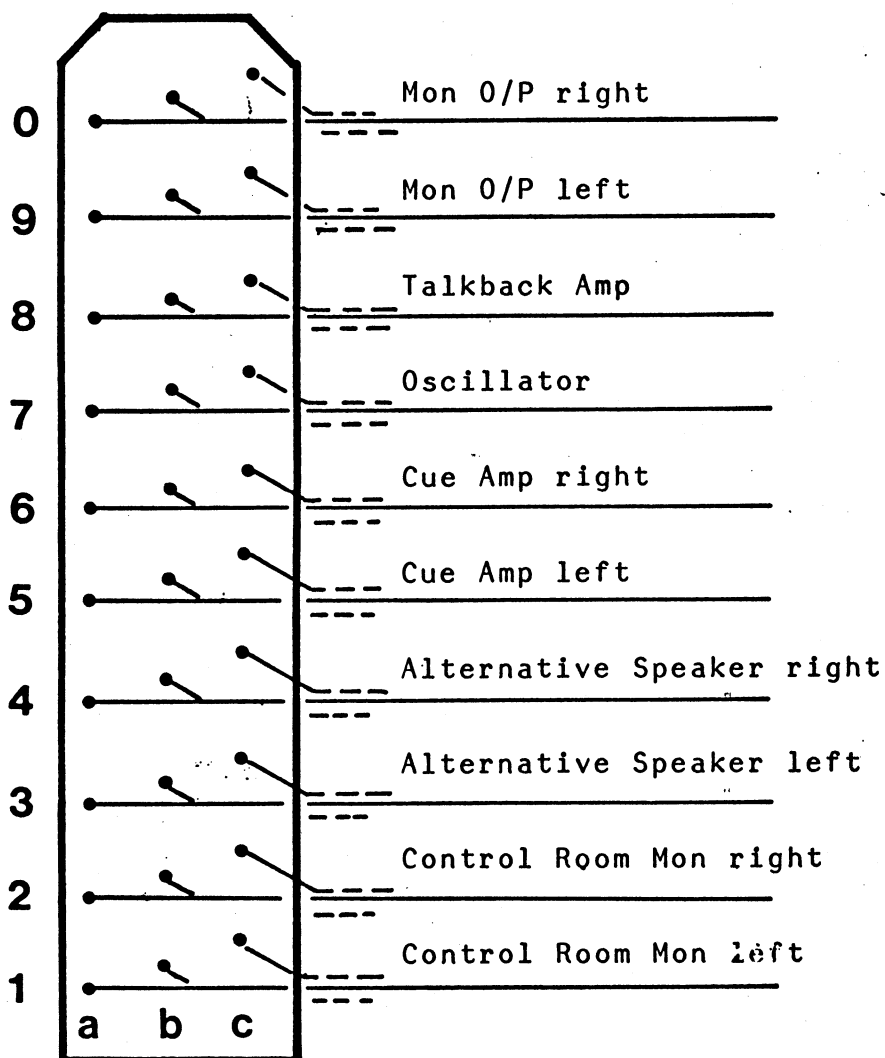

ALL DIMENSIONS ARE FOR FINISHED PARTS

DO NOT SCALE THIS PRINT

TOLERANCES UNLESS OTHERWISE STATED	DIMS	HOLES	ANGLES	USED ON	<b>CONCORD MIXER</b>  Tuchal connector data <b>PLUG-LSP</b>
MATERIAL				TITLE	
FINISH				DRG No	
DRAWN BY <i>C.E. Jones</i>		DATE 22.2.80		SCALE	
CHECKED BY		DIMENSIONS - MM/INCHES		PROJECTION - FIRST/THIRD	
<b>Raindirk Limited</b>		33A BRIDGE STREET DOWNHAM MARKET NORFOLK PE 38 9DW		Telephone (036 63)2165	



## MALE CONNECTOR V.

0 = ~~APHEX EXCITER TWO IN~~ <sup>GATE TWO KEY</sup>

9 = APHEX EXCITER ~~ONE~~ <sup>TWO</sup> IN

8 = ~~GATE TWO KEY~~ <sup>APHEX EXCITER</sup> ONE IN

7 = GATE ~~ONE~~ <sup>TWO</sup> IN

6 = GATE ~~ONE~~ <sup>ONE</sup> IN

5 = GATE ONE ~~RED KEY~~ KEY

4 = APHEX EXCITER OUT TWO

3 = APHEX EXCITER OUT ONE

2 = GATE OUT TWO

1 = GATE OUT ONE

bottom row of patchbay ties

top row of patchbay ties

## MALE CONNECTOR W

0 ← FREE →

9 = DEP 5 IN RIGHT

8 = DEP 5 IN LEFT

7 = GRAPHIC IN TWO

6 = GRAPHIC IN ONE

5 = TRACE ELLIOT OUTPUT

4 = DEP 5 OUT RIGHT

3 = DEP 5 OUT LEFT

2 = GRAPHIC OUT TWO

1 = GRAPHIC OUT ONE

bottom row of patchbay ties

top row of patchbay ties



## CONNECTOR V.

0 = tie in FIVE.

9 = tie in FOUR

8 = tie in THREE

7 = tie in TWO

6 = tie in ONE

5 = tie out FIVE.

4 = tie out FOUR

3 = tie out THREE

2 = tie out TWO

1 = tie out ONE

INS (bottom row on patch)

OUTS (top row on patch)

## CONNECTOR W

0 = tie in TEN

9 = tie in NINE

8 = tie in EIGHT

7 = tie in SEVEN

6 = tie in SIX

5 = tie out TEN

4 = tie out NINE

3 = tie out EIGHT

2 = tie out SEVEN

1 = tie out SIX

INS (bottom row on patch)

OUTS (top row on patch)



## MALE CONNECTOR X

- 0 = MXR DELAY IN
- 9 = DYNACORD IN RIGHT
- 8 = DYNACORD IN LEFT
- 7 = REVERB IN RIGHT
- 6 = REVERB IN LEFT
- 5 = MXR DELAY OUT
- 4 = DYNACORD OUT RIGHT
- 3 = DYNACORD OUT LEFT
- 2 = REVERB OUT RIGHT
- 1 = REVERB OUT LEFT

ins - bottom row of patchbay ties

outs (top row on patchbay ties)

## MALE CONNECTOR Y

- 0 ~~COMP & DEL TWO~~ <sup>FOSTEX DELAY IN</sup> ~~FREE~~
- 9 = SENR IN TWO
- 8 = SENR IN ONE
- 7 = COMP IN TWO
- 6 = COMP IN ONE
- ~~8/12 COMP & DEL TWO~~ <sup>FREE</sup> 5 = FOSTEX DELAY OUT
- 4 = SENR OUT TWO
- 3 = SENR OUT ONE
- 2 = COMP. OUT TWO
- 1 = COMP. OUT ONE

ins - bottom row of patchbay ties

outs - top row of patchbay ties



## CONNECTOR X

0 = tie in FIFTEEN.

9 = tie in FOURTEEN

8 = tie in THIRTEEN

7 = tie in TWELVE

6 = tie in ELEVEN

5 = tie out FIFTEEN.

4 = tie out FOURTEEN

3 = tie out THIRTEEN

2 = tie out TWELVE

1 = tie out ELEVEN

INS (bottom row on patch.)

OUTS (top row on patch)

## CONNECTOR Y

0 = tie in TWENTY

9 = tie in NINETEEN

8 = tie in EIGHTEEN

7 = tie in SEVENTEEN

6 = tie in SIXTEEN

5 = tie out TWENTY

4 = tie out NINETEEN

3 = tie out EIGHTEEN

2 = tie out SEVENTEEN

1 = tie out SIXTEEN

INS (bottom row on patch)

OUTS (top row on patch)



## Connector Z.

0 — FREE —

9 = tie in TWENTY FOUR

8 = tie in TWENTY THREE

~~7~~ = tie in TWENTY TWO

6 = tie in TWENTY ONE

ties in (bottom row on patch)

5 — FREE —

4 = tie out TWENTY FOUR

3 = tie out TWENTY THREE

2 = tie out TWENTY TWO

1 = Tie out TWENTY ONE

ties out (top row on patch).

---

## MALE Z

0

9

8

7 cars in R

6 cars in L

---

5

4

3

2 Cars output R

1 = Cars output L