


V. 3800 v - 0.1 m. 1st sp.  
5: 24th 68 ka 1. i suite.  
4: 47th / 350v  
3: 2a 33rd / 350v i suite.

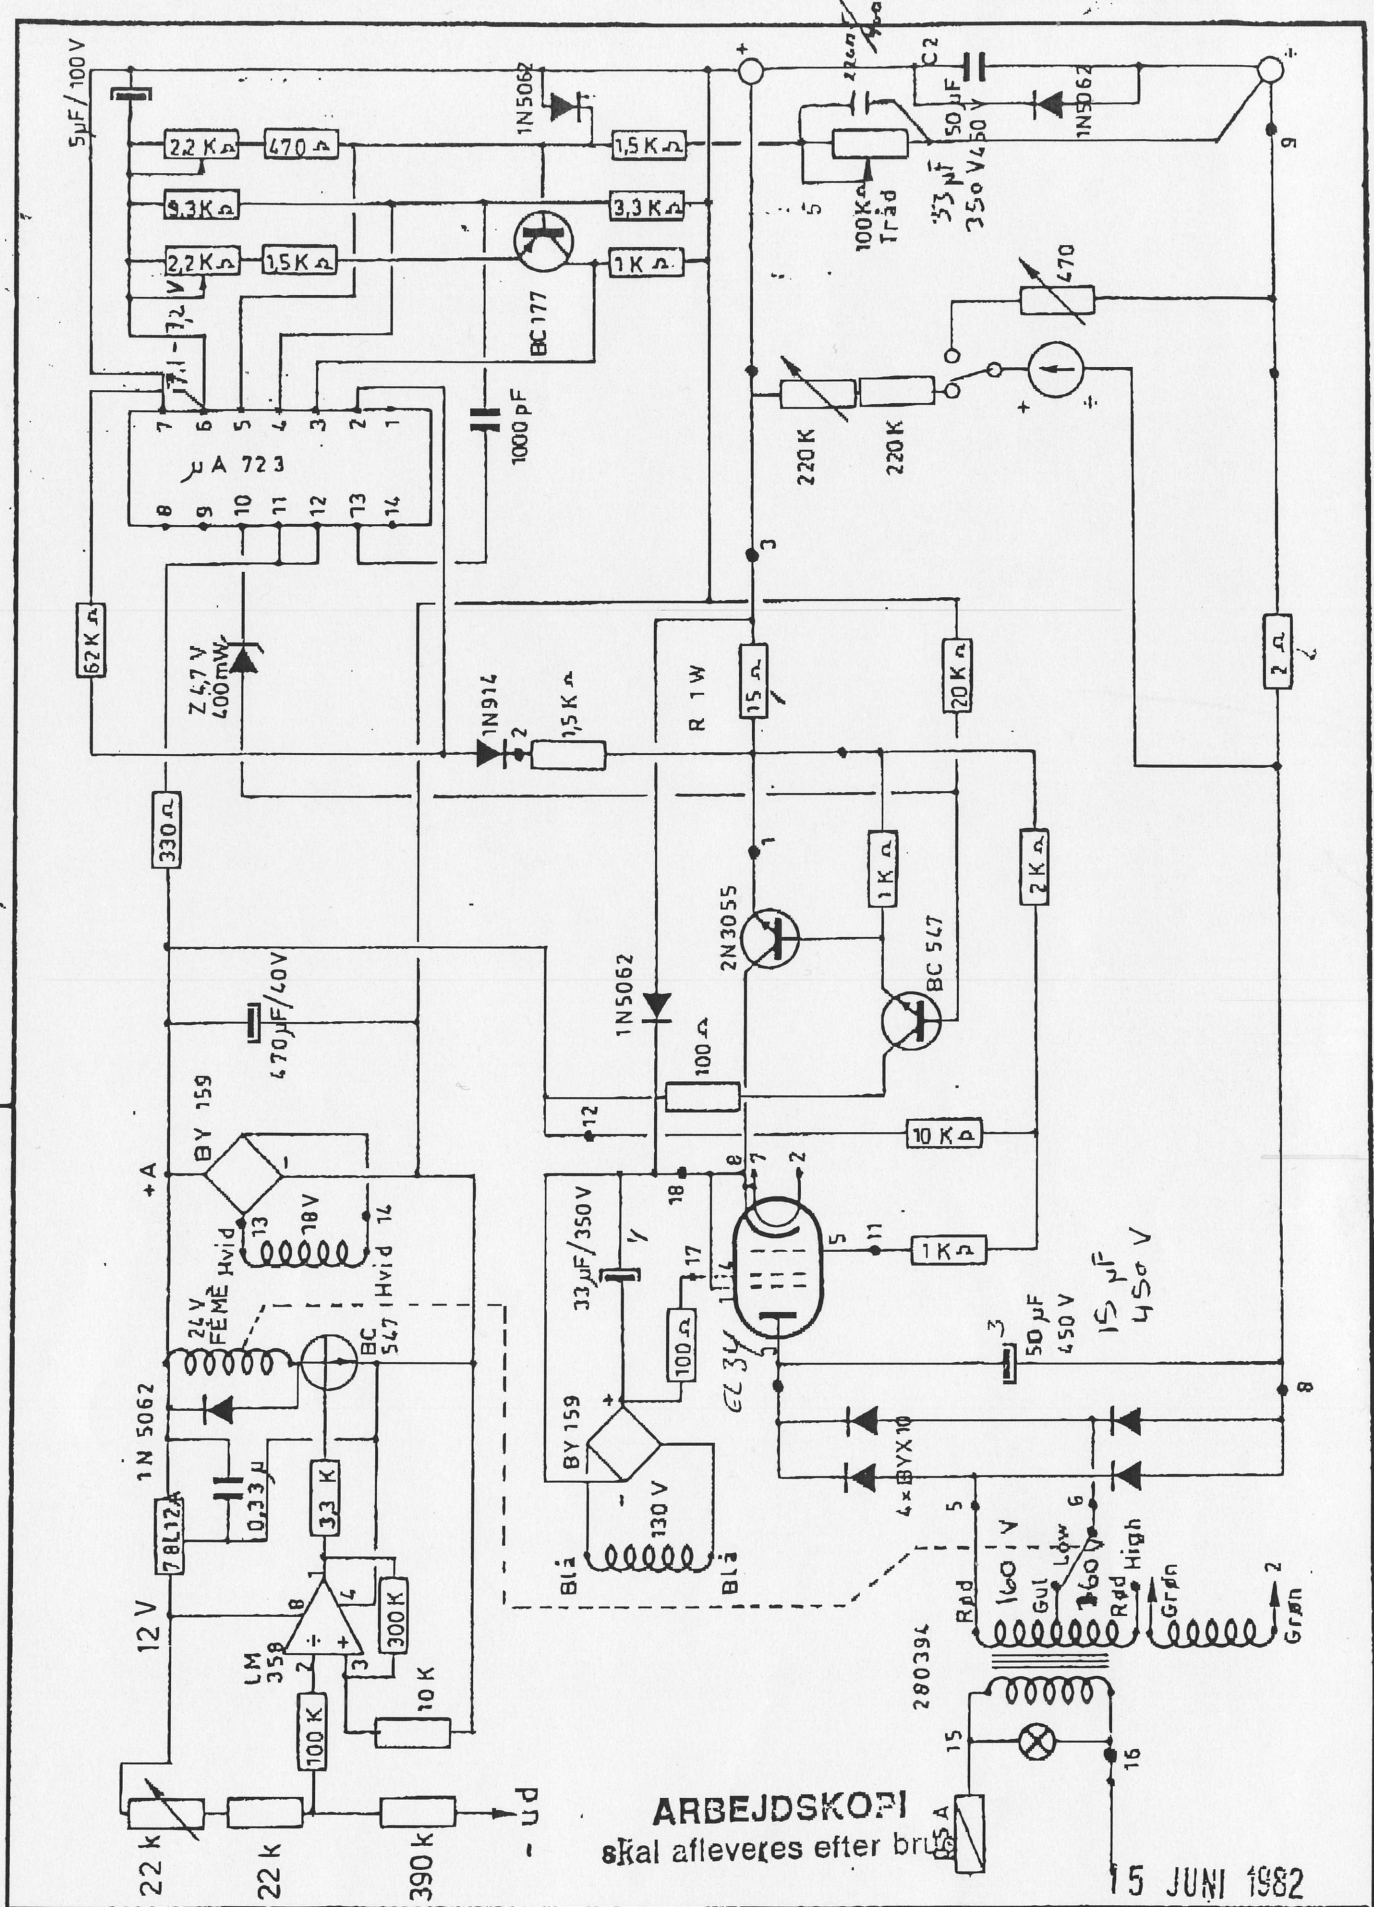

**ARBEJDSKOP**  
skal afleveres efter brug

15 JUNI 1982

KONSTR.	E J	15-6-82
TEGN.	A B	- -
GODK.		

TECHNICAL NR.

892 - 3296

## Diagram

0 - 300 V / 0,1 A

MALESTOK		
MATERIAIS		